


SOUTH CORNER/GABLE POST DETAIL AT ROOF JUNCTION
 (WEST POST SHOWN EAST POST HANDED)

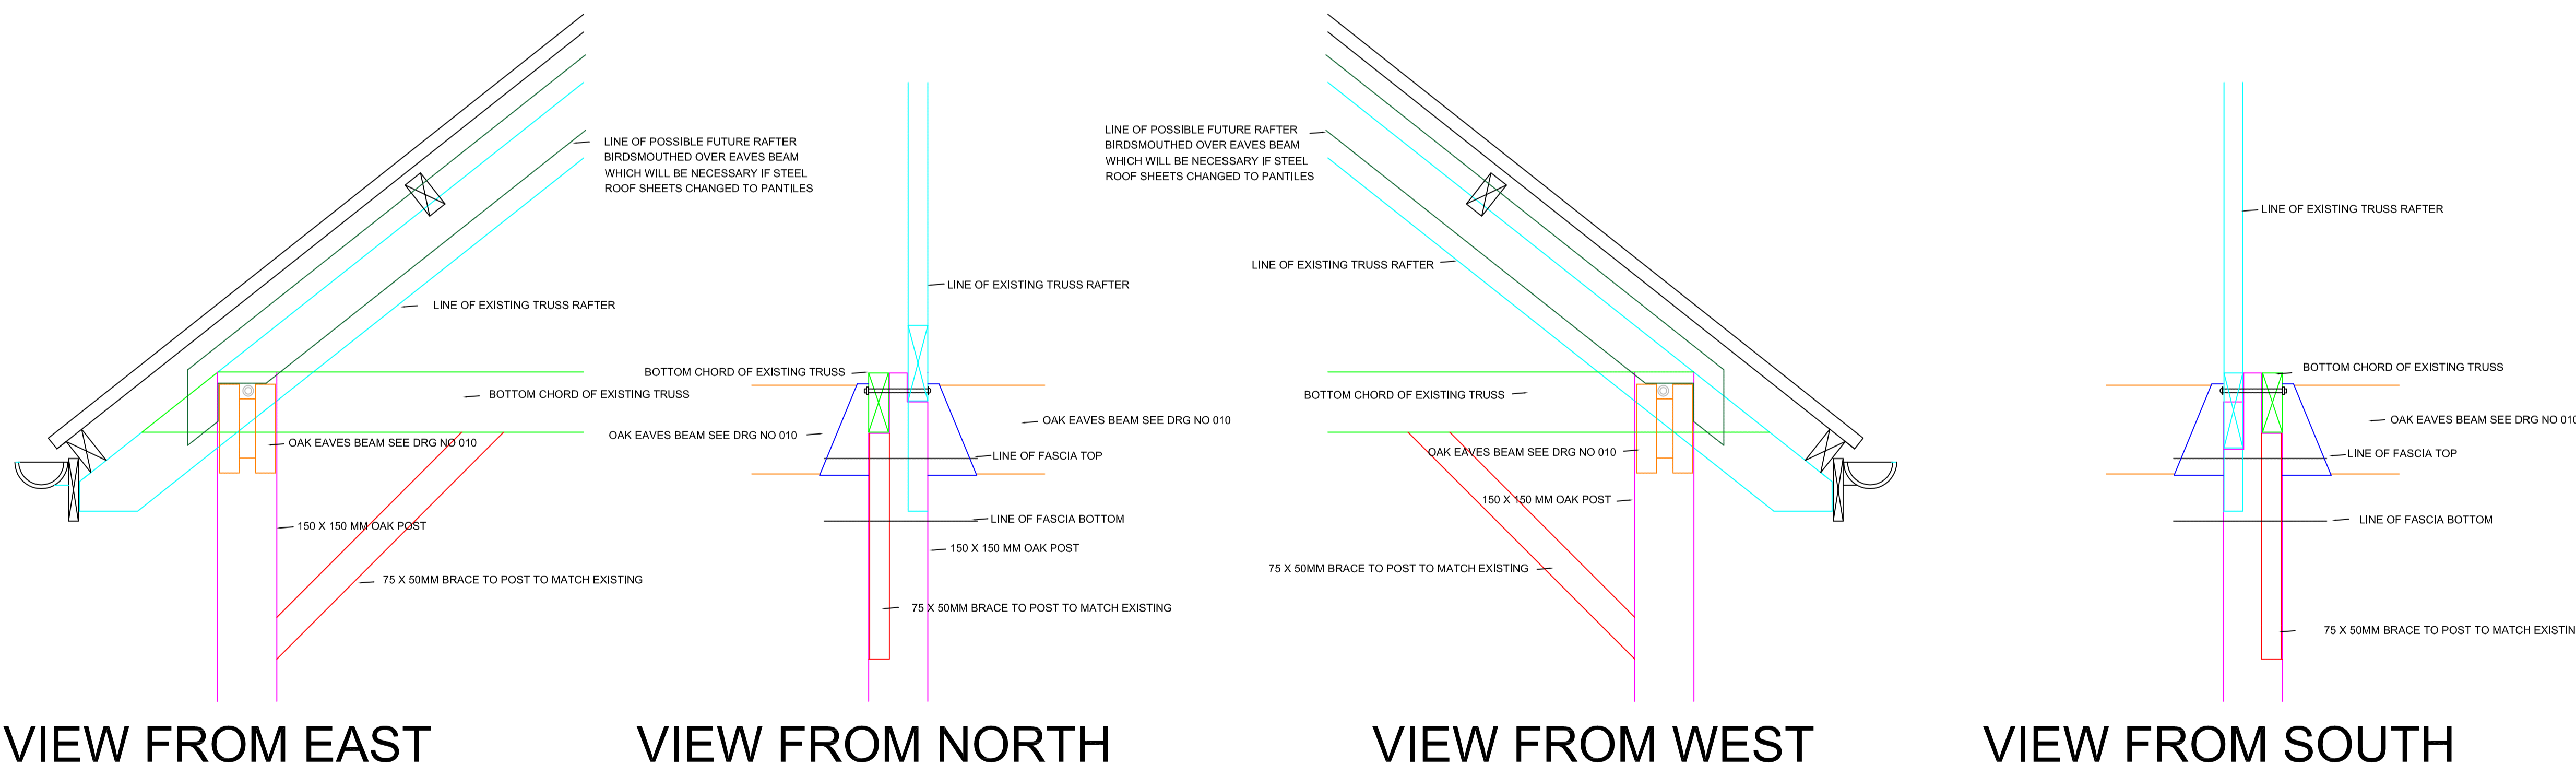

SOUTH INTERMEDIATE POST DETAIL AT ROOF JUNCTION