


OAK EAVES BEAM BETWEEN POSTS SUPPORTED AT POSTS ON TWIN JOIST HANGERS EACH END COACH BOLTED BACK TO POSTS/RAFTERS

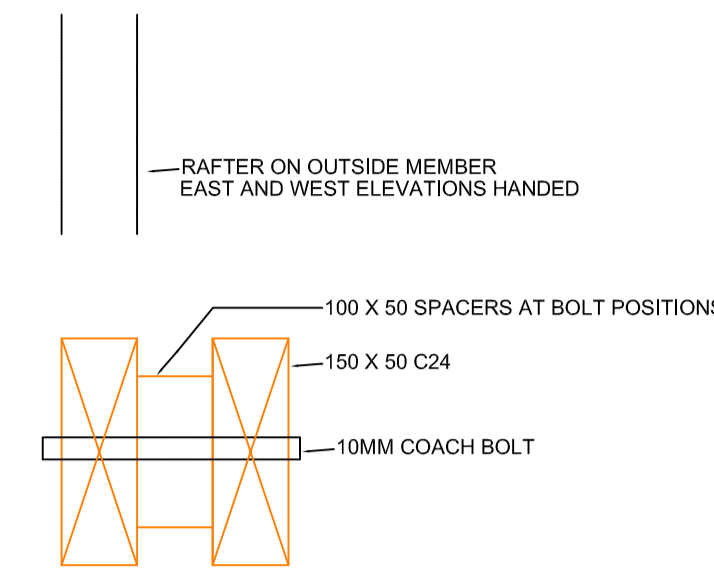


OAK BOTTOM CHORD OF GABLE TRUSS LET INTO CORNER POSTS AND INTERMEDIATE POSTS

NOTE : GABLE TRUSS BOTTOM CHORDS ARE FITTED AT LOWER LEVEL THAN EAVES BEAMS SEE DETAILS ON DRAWING NOS 006 AND 007

1 : 5 SCALE

1 : 5 SCALE

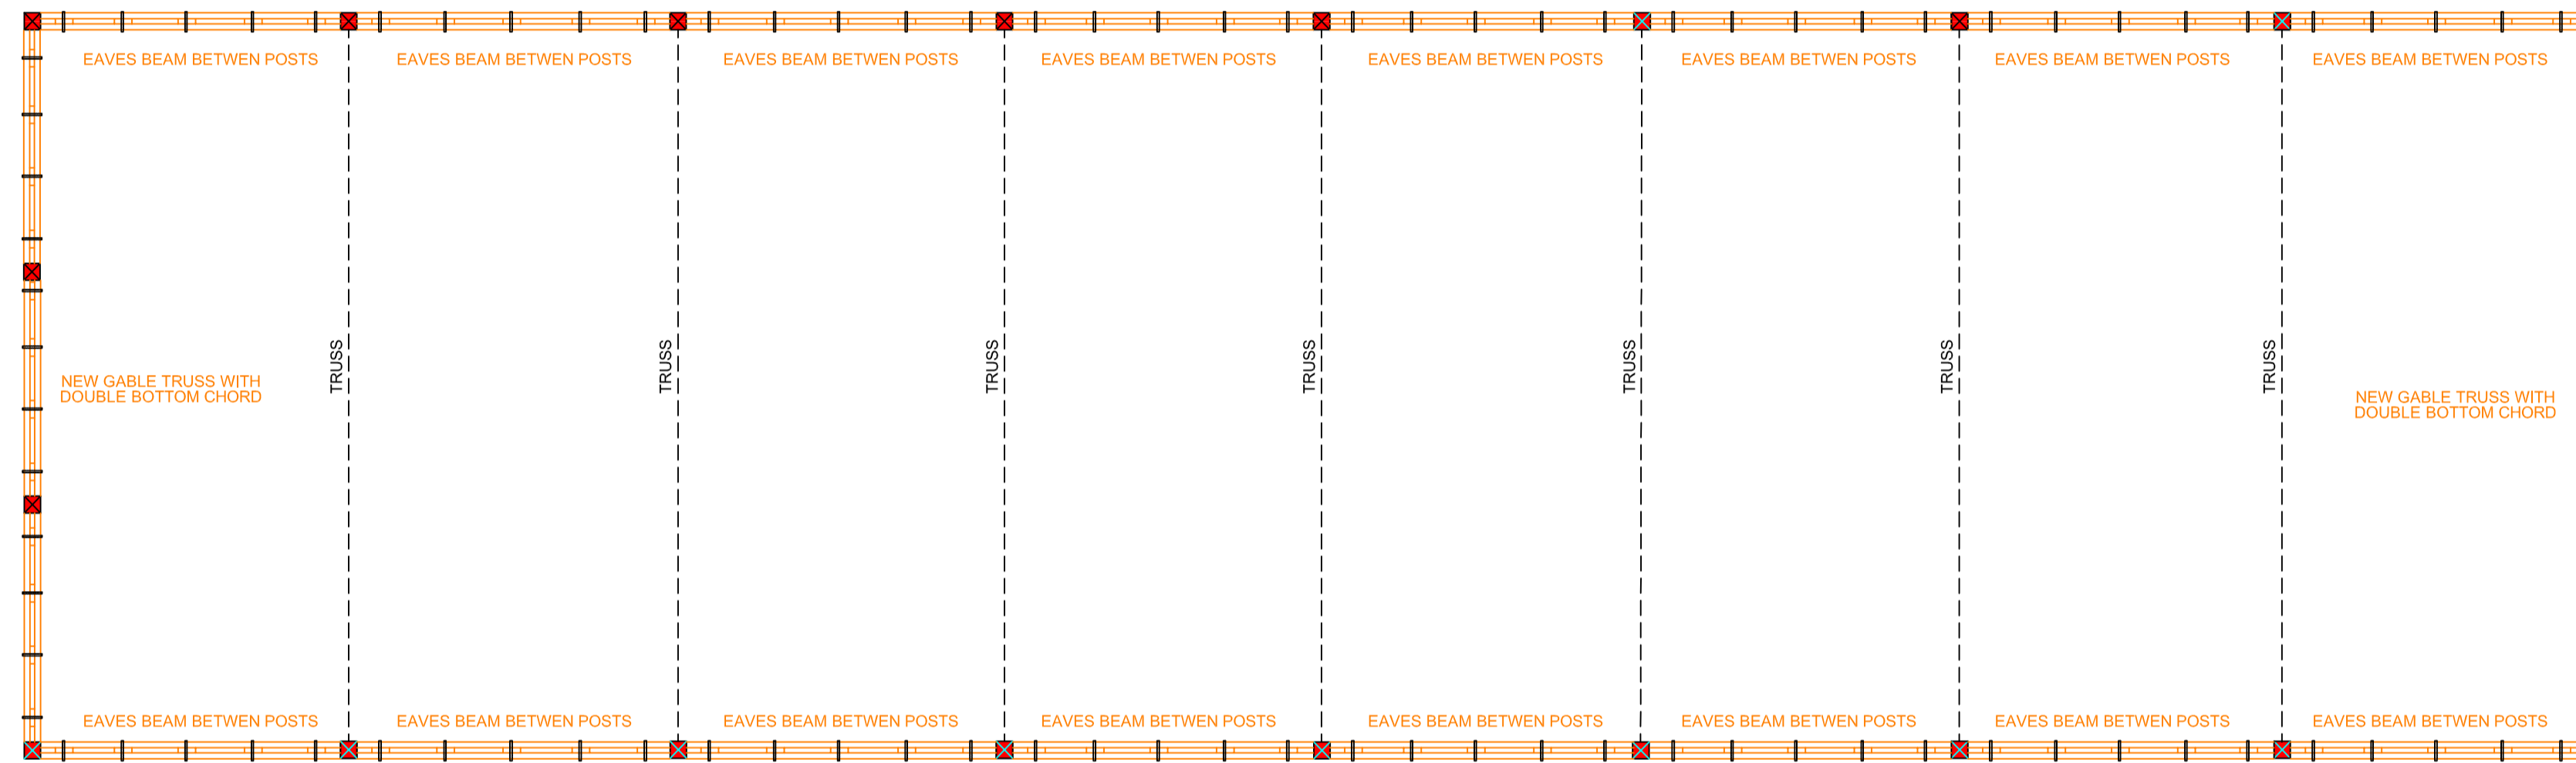

# HAY BARN STRENGTHENING AND FUTURE PROOFING MEASURES

