



Refuse Vehicle - Entry and Turning
 Scale 1:250

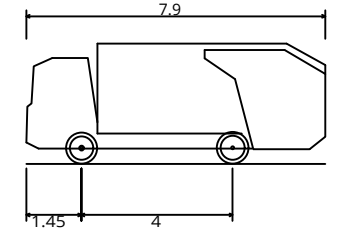

DB32 Refuse Vehicle
 Overall Length 7.900m
 Overall Width 2.400m
 Overall Body Height 3.183m
 Min Body Ground Clearance 0.388m
 Max Track Width 2.400m
 Lock to lock time 6.00s
 Kerb to kerb Turning Radius 9.625m

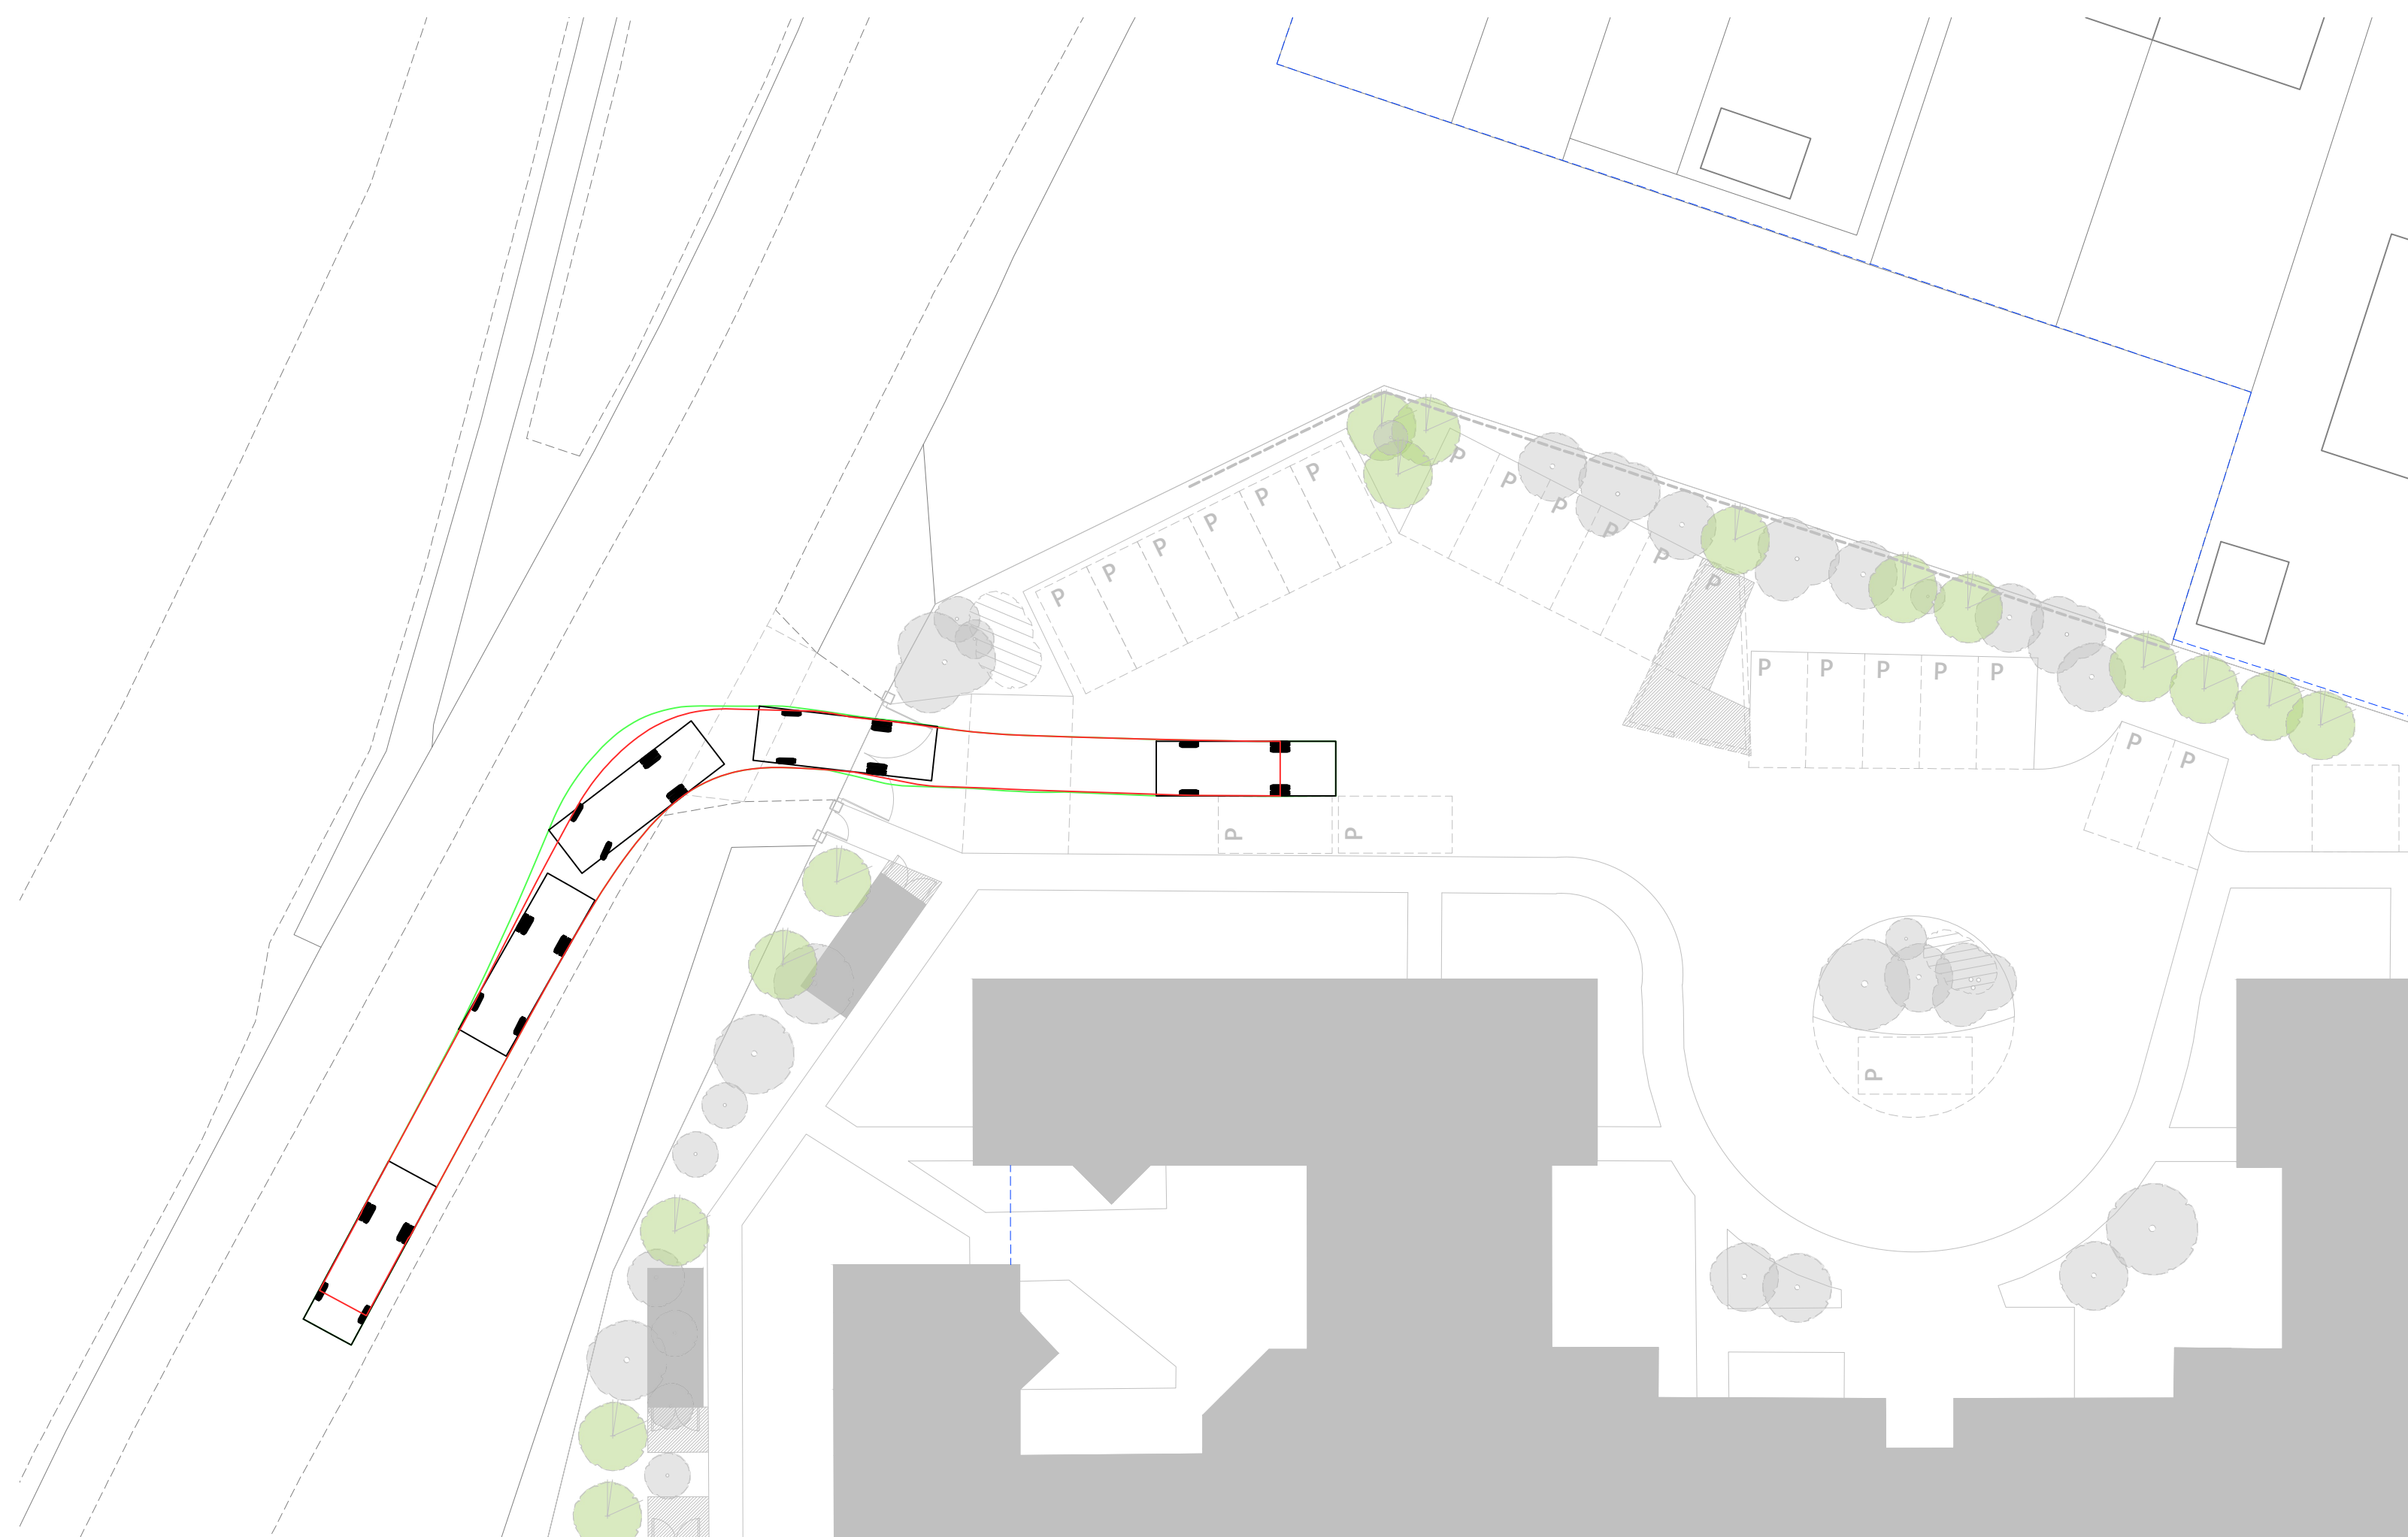

Refuse Vehicle - Exit
 Scale 1:250



REV	DESCRIPTION	BY	DATE
STATUS PLANNING			

MMA Macaulay Miller Architecture
 www.mma.eco

MMA North, 36 King Harold Street, Lenwick, ZE1 0EQ
 MMA South, 29-23 Woodside Place, Glasgow, G3 7QL email: mail@mma.eco

CLIENT **Broomfield Court**

PROJECT **Convert former care home into hostel at
 751 Broomfield Road, Barmulloch, Glasgow
 G21 3HQ Glasgow City Council**

DRAWING **Swept path analysis**

PAPER	SCALE	FIRST ISSUE	PROJECT NO	DRAWING NO	REV
A1	As noted	16/11/23	22035 PP	A004	