




General Notes:
 Dimensions shall be verified on site and any discrepancies reported to the architect before work commences.
 All work shall comply with the Building regulations and the requirements of the local authority and current codes of practice.
 All dimension are shown in millimetres

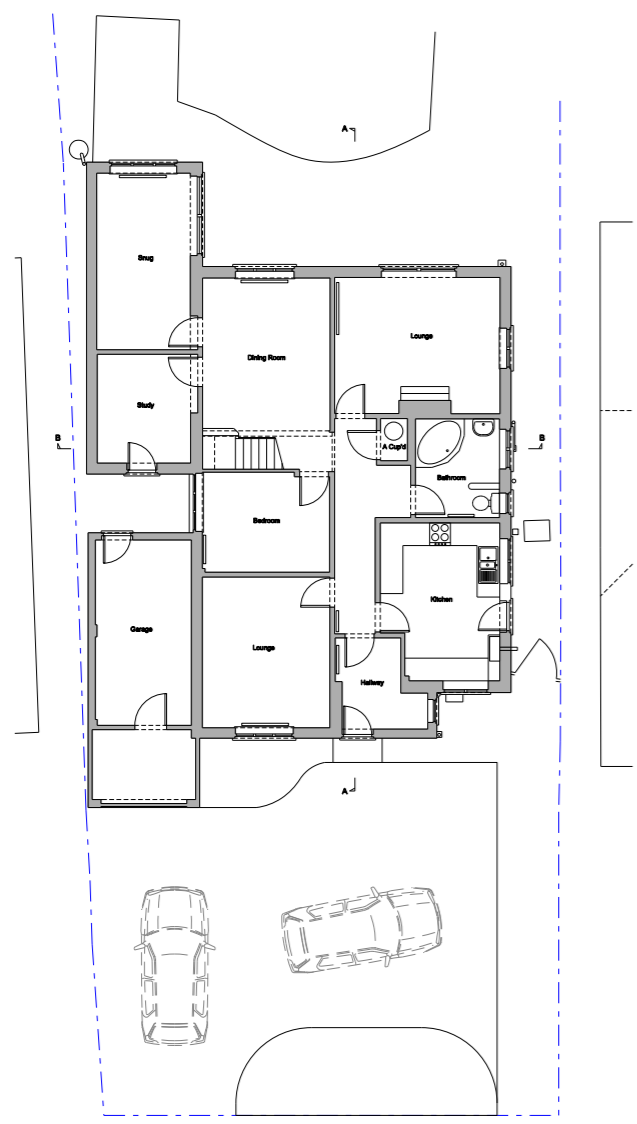


Existing Ground Floor Plan

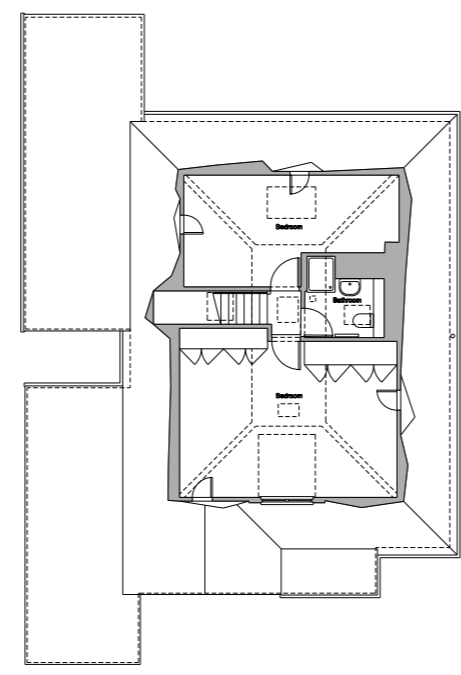

Existing First Floor Plan

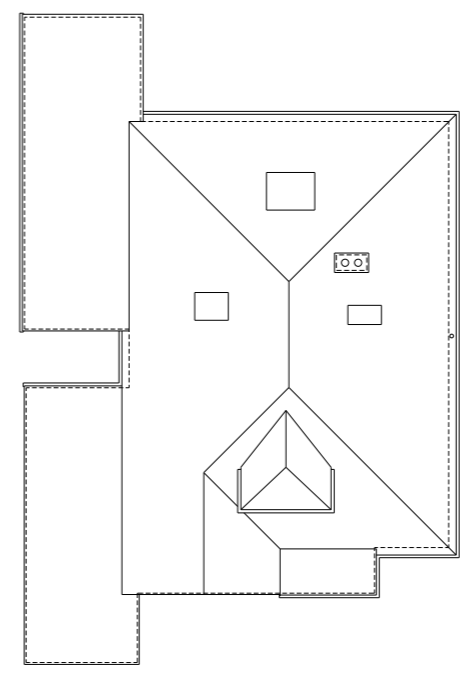

Existing Roof Plan

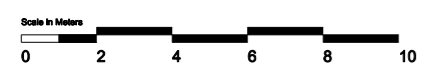

| Rev | Date | Description | By |
|-----|----------|------------------------|----|
| B | 18.12.23 | Issued for planning | CS |
| A | 19.10.23 | Issued for Information | CS |
| - | 05.10.23 | Issued for Information | CS |



CLOVE ARCHITECTS

Client
Mr and Mrs Thompson

Project
54 Pondtail Road

Drawing title
Existing Floor Plans

| Date | Scale |
|-----------|--------------------------|
| Sept 2023 | 1:100 @ A1 1:200 @ A3 |

| Status | Drawing number | Revision |
|-------------|----------------|----------|
| INFORMATION | GA(0)003 | B |