

A3


Original Sheet Size

Responsibility is not accepted for errors made by others in scaling from this drawing. Contractors must check all dimensions on site. Discrepancies must be reported immediately to the architect before proceeding. This drawing is copyright ©2018 Nash Partnership. All rights reserved.

Reference Scale




Rev.	Date	Notes	Initials
P1	Date 1	Issue for internal review	RB
P2	06/02/23	For review and comment	RB
P3	13/06/23	For review and comment	RB
P4	04/07/23	For review and comment	RB
P5	03/10/23	For review and comment	RB
P6	30/11/23	For review	RB
P7	04/12/23	Planning Issue	RB
P8	05/12/23	Planning Issue	RB

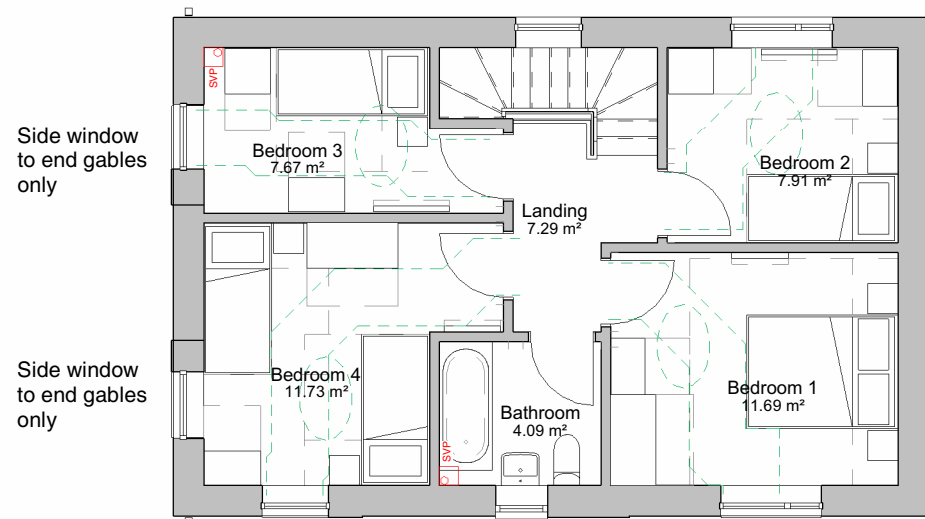


1 First Floor Plan

1 : 100

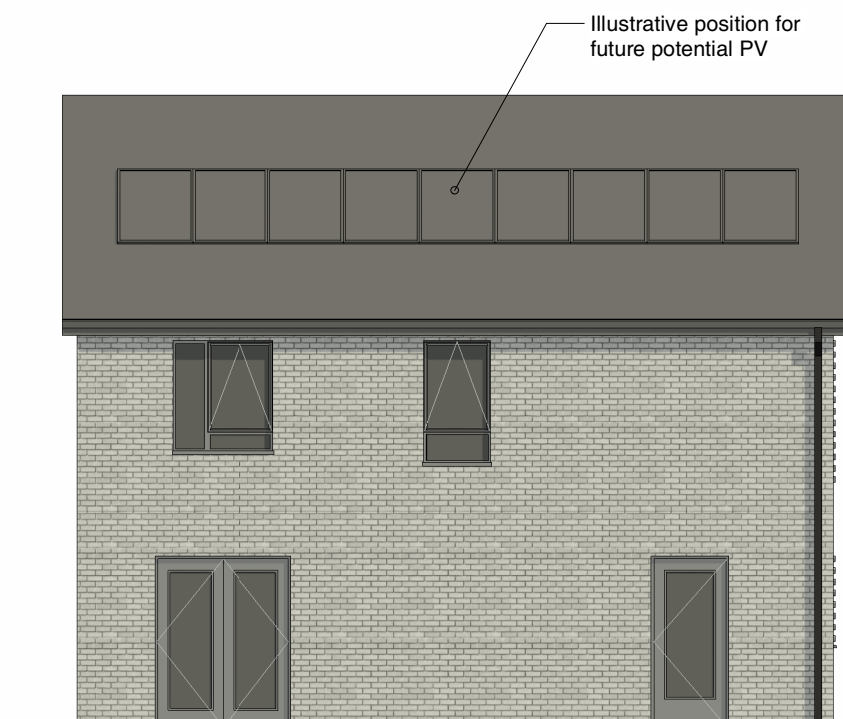


3 Rear Elevation

1 : 100

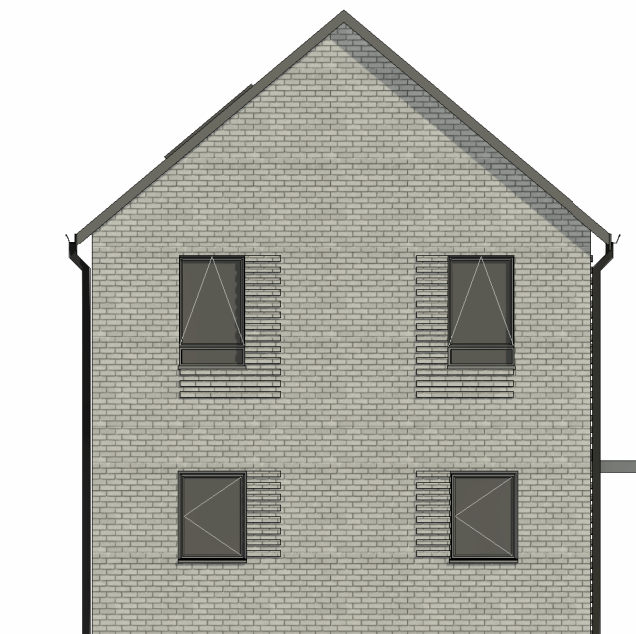

5 Side Elevation

1 : 100

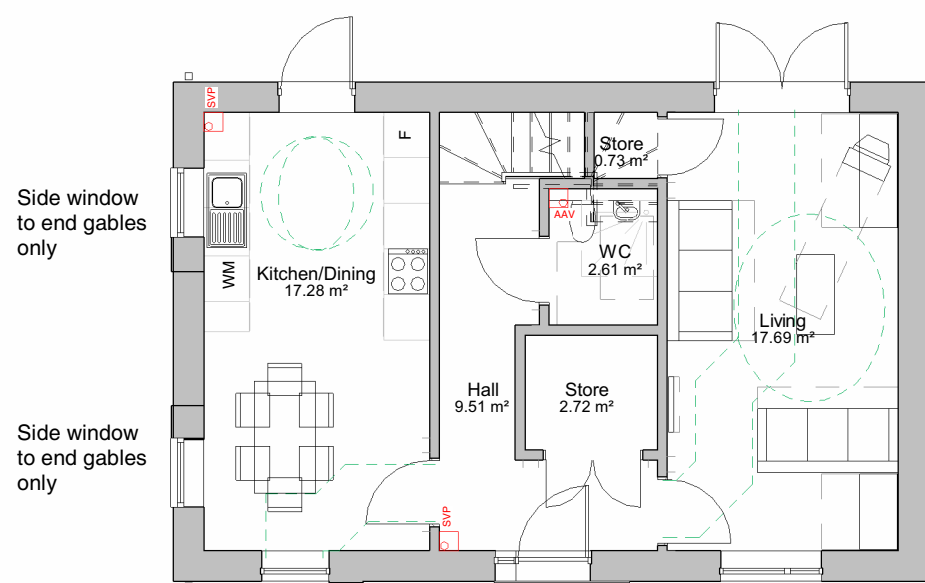

2 Ground Floor Plan





1 : 100



4 Front Elevation

1 : 100

MATERIALS

-  Red multi brick
-  Grey multi brick
-  Red multi brick with projection
-  Grey multi brick with projection

Dark grey plain tile

Grey windows and doors

Cantilevered canopies



Plot numbers: 69-70
 Area (m²): 106.6
 NDSS area (m²): 106.0

CDM Regulations

21027-NP-01-XX-DR-A-1104

nash
partnership

Bath : 01225 442424 | 23a Sydney Buildings, Bath, BA2 6BZ
 Bristol : 0117 3327560 | 25 King Street, Bristol, BS1 4PB

www.nashpartnership.com
 mail@nashpartnership.com

PLANNING

Project	Originator	Zone	Level
21027	NP	01	XX
Type	Role	Drawing Number	Revision
DR	A	1104	P8

Project
 Barrington Close, Kingswood

Title
 Proposed 4 Bed 6 Person Wide House Type 1 Plans and Elevations

Drawn by	Project Manager	Scale
RB	AT	1 : 100 @ A3