




No. 11

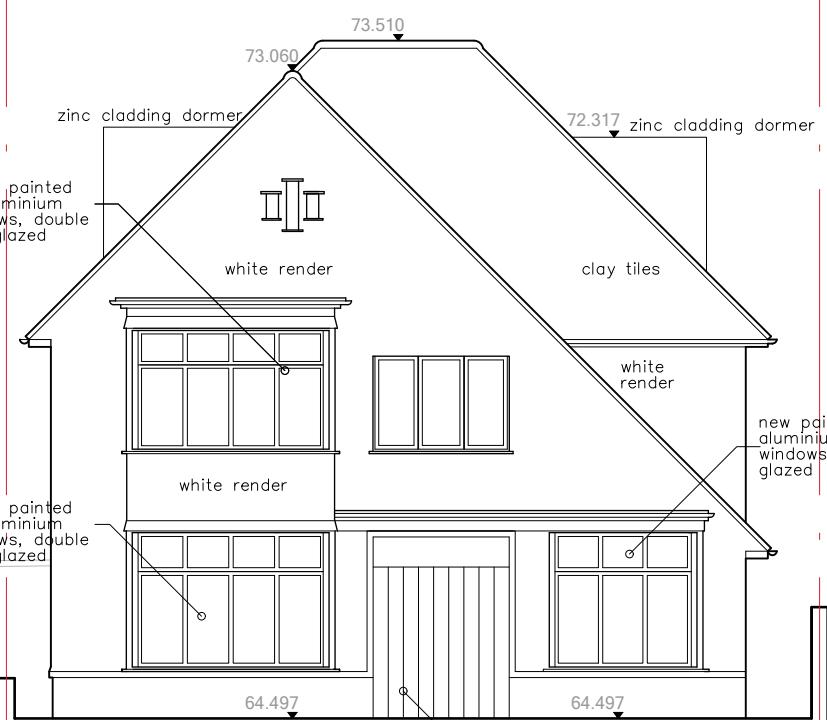


No. 13

PROPOSED FRONT ELEVATION




No. 15

(Existing front elevation)

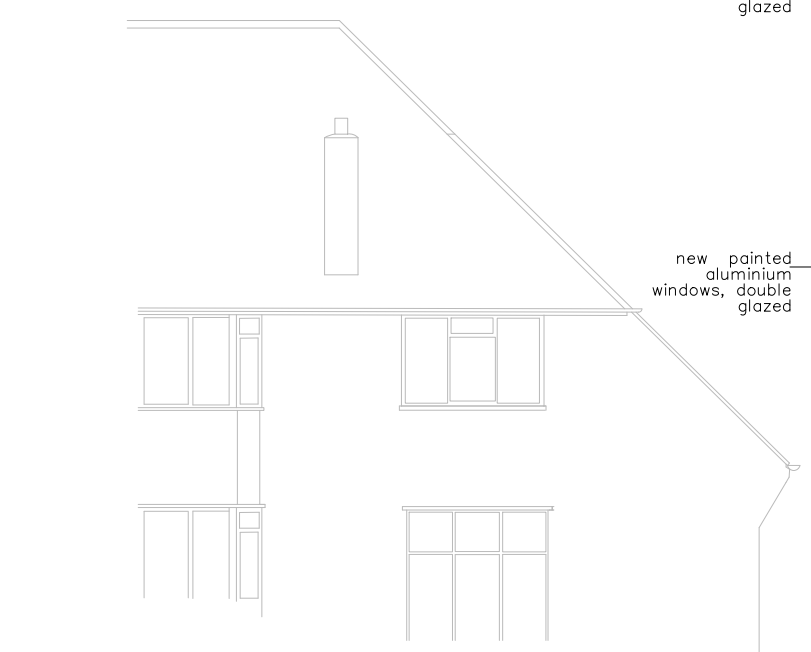

No. 15

(Existing rear elevation)

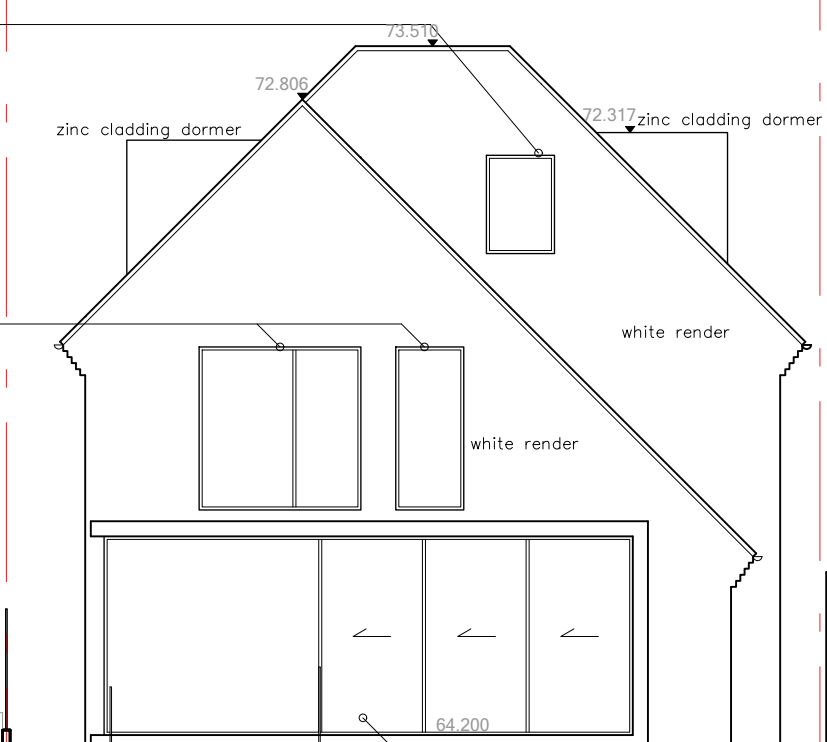

PROPOSED REAR ELEVATION



No. 11

dense hedging and fence to No. 11

Rev No.	Date	Description
---------	------	-------------

Notes:  
Any inaccuracies or errors to be reported to the architect/surveyor immediately and prior to any work commencing. All dimensions to be verified on site. All work to comply with British Standards Code of practice. All external surfaces and materials to match existing. This drawing and all information provided within it is the copyright of UPP Consultants Ltd. and reproduction without prior consent is strictly forbidden.

Dwg No	Drawn
13WG-A-33-102	DR
Drawing	Checked
Proposed Levels - Elevations 01	UPP
Scale	Issue Date
1:100 @ A3	19.12.2023



Project Address	Status
13 Wycombe Gardens, London, NW11 8AN	
Client	
Tomi Sodeinde	For Planning