




Datum 40.00
Front Elevation - North West

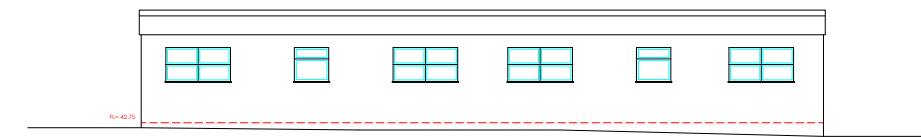


Datum 40.00
Rear Elevation - South East

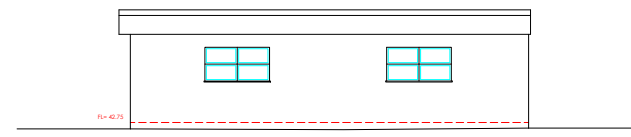


Datum 40.00
Side Elevation - South West

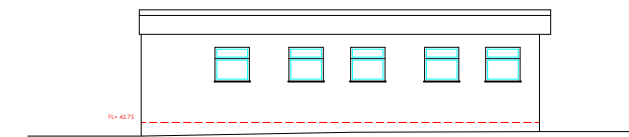

Datum 40.00
Side Elevation - North East

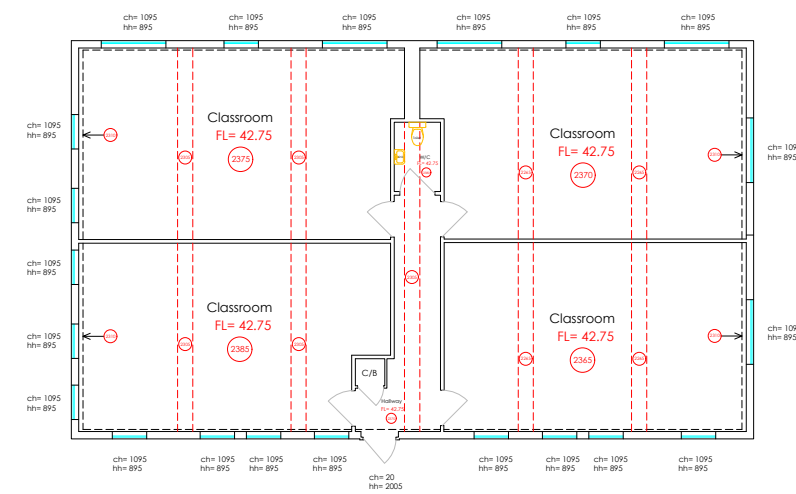

Ground Floor Plan

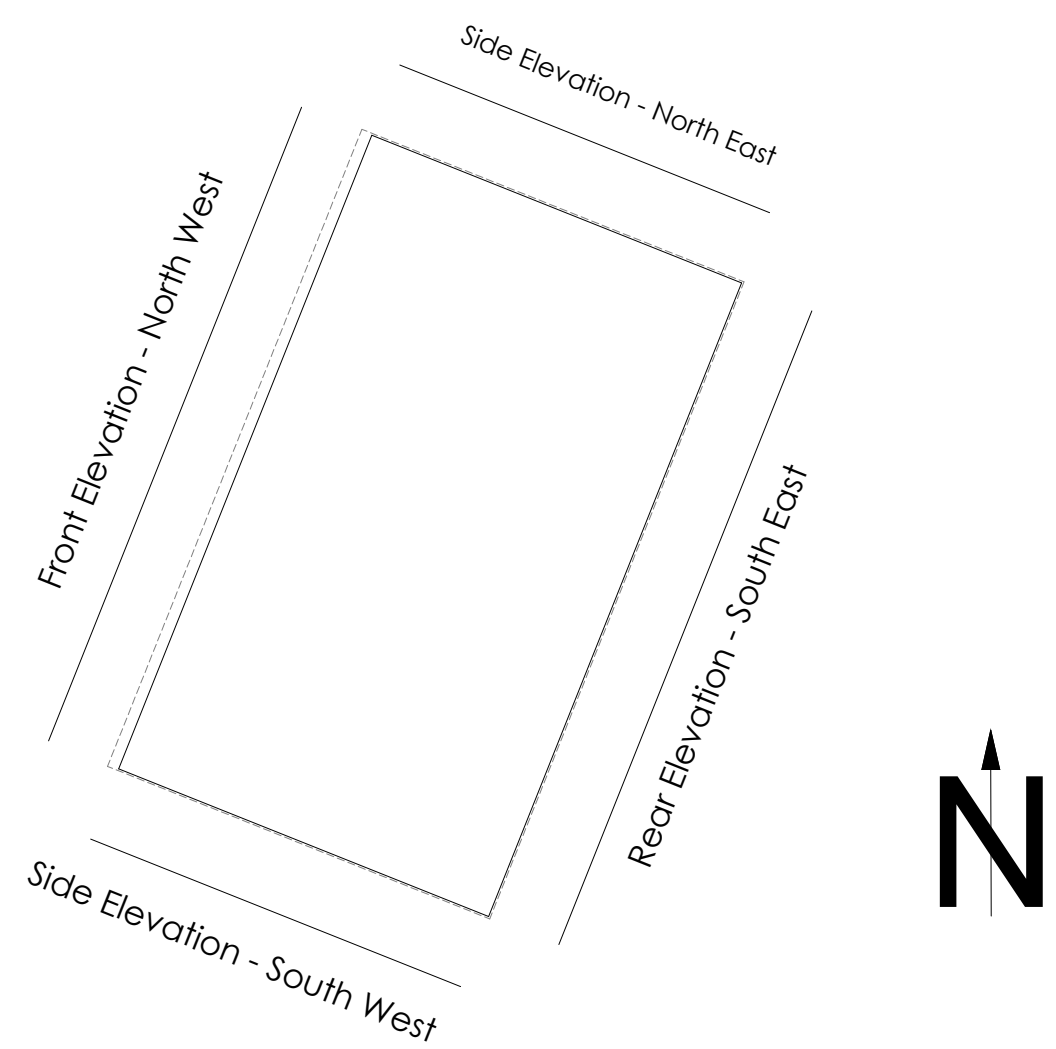

Client:
Spruce Town Planning
Survey at:
Sandle Manor School
Fordingbridge
SP6 1DS

Plot 2. 23-06
Date: 25/01/2023
Scale 1 : 200 A2
Desc: Measured Building
Survey

Comp by: T. Garde
Surveyed by: T. Garde

All data has been recorded
using a Trimble R12i GPS system

All levels relative to OSBM

the contents of this
drawing are copyright

Symbols & Linetypes

<ul style="list-style-type: none"> □ ○ △ Manhole types ■ Gully ○ Lamp post ● Telegraph Pole ⊗ Electric Pole ⊞ Gas Cover ⊞ Water Cover ⊞ Electric Cover BT British Telecom 	<ul style="list-style-type: none"> △ Total Station ○ Sign ○ Tree ~ Hedge - - - Overhead Cable 	<ul style="list-style-type: none"> — Building — Wall — Kerb - - - Drop Kerb - - - Footpath — Yellow Line — Ridge — Step — Fence
--	--	--