
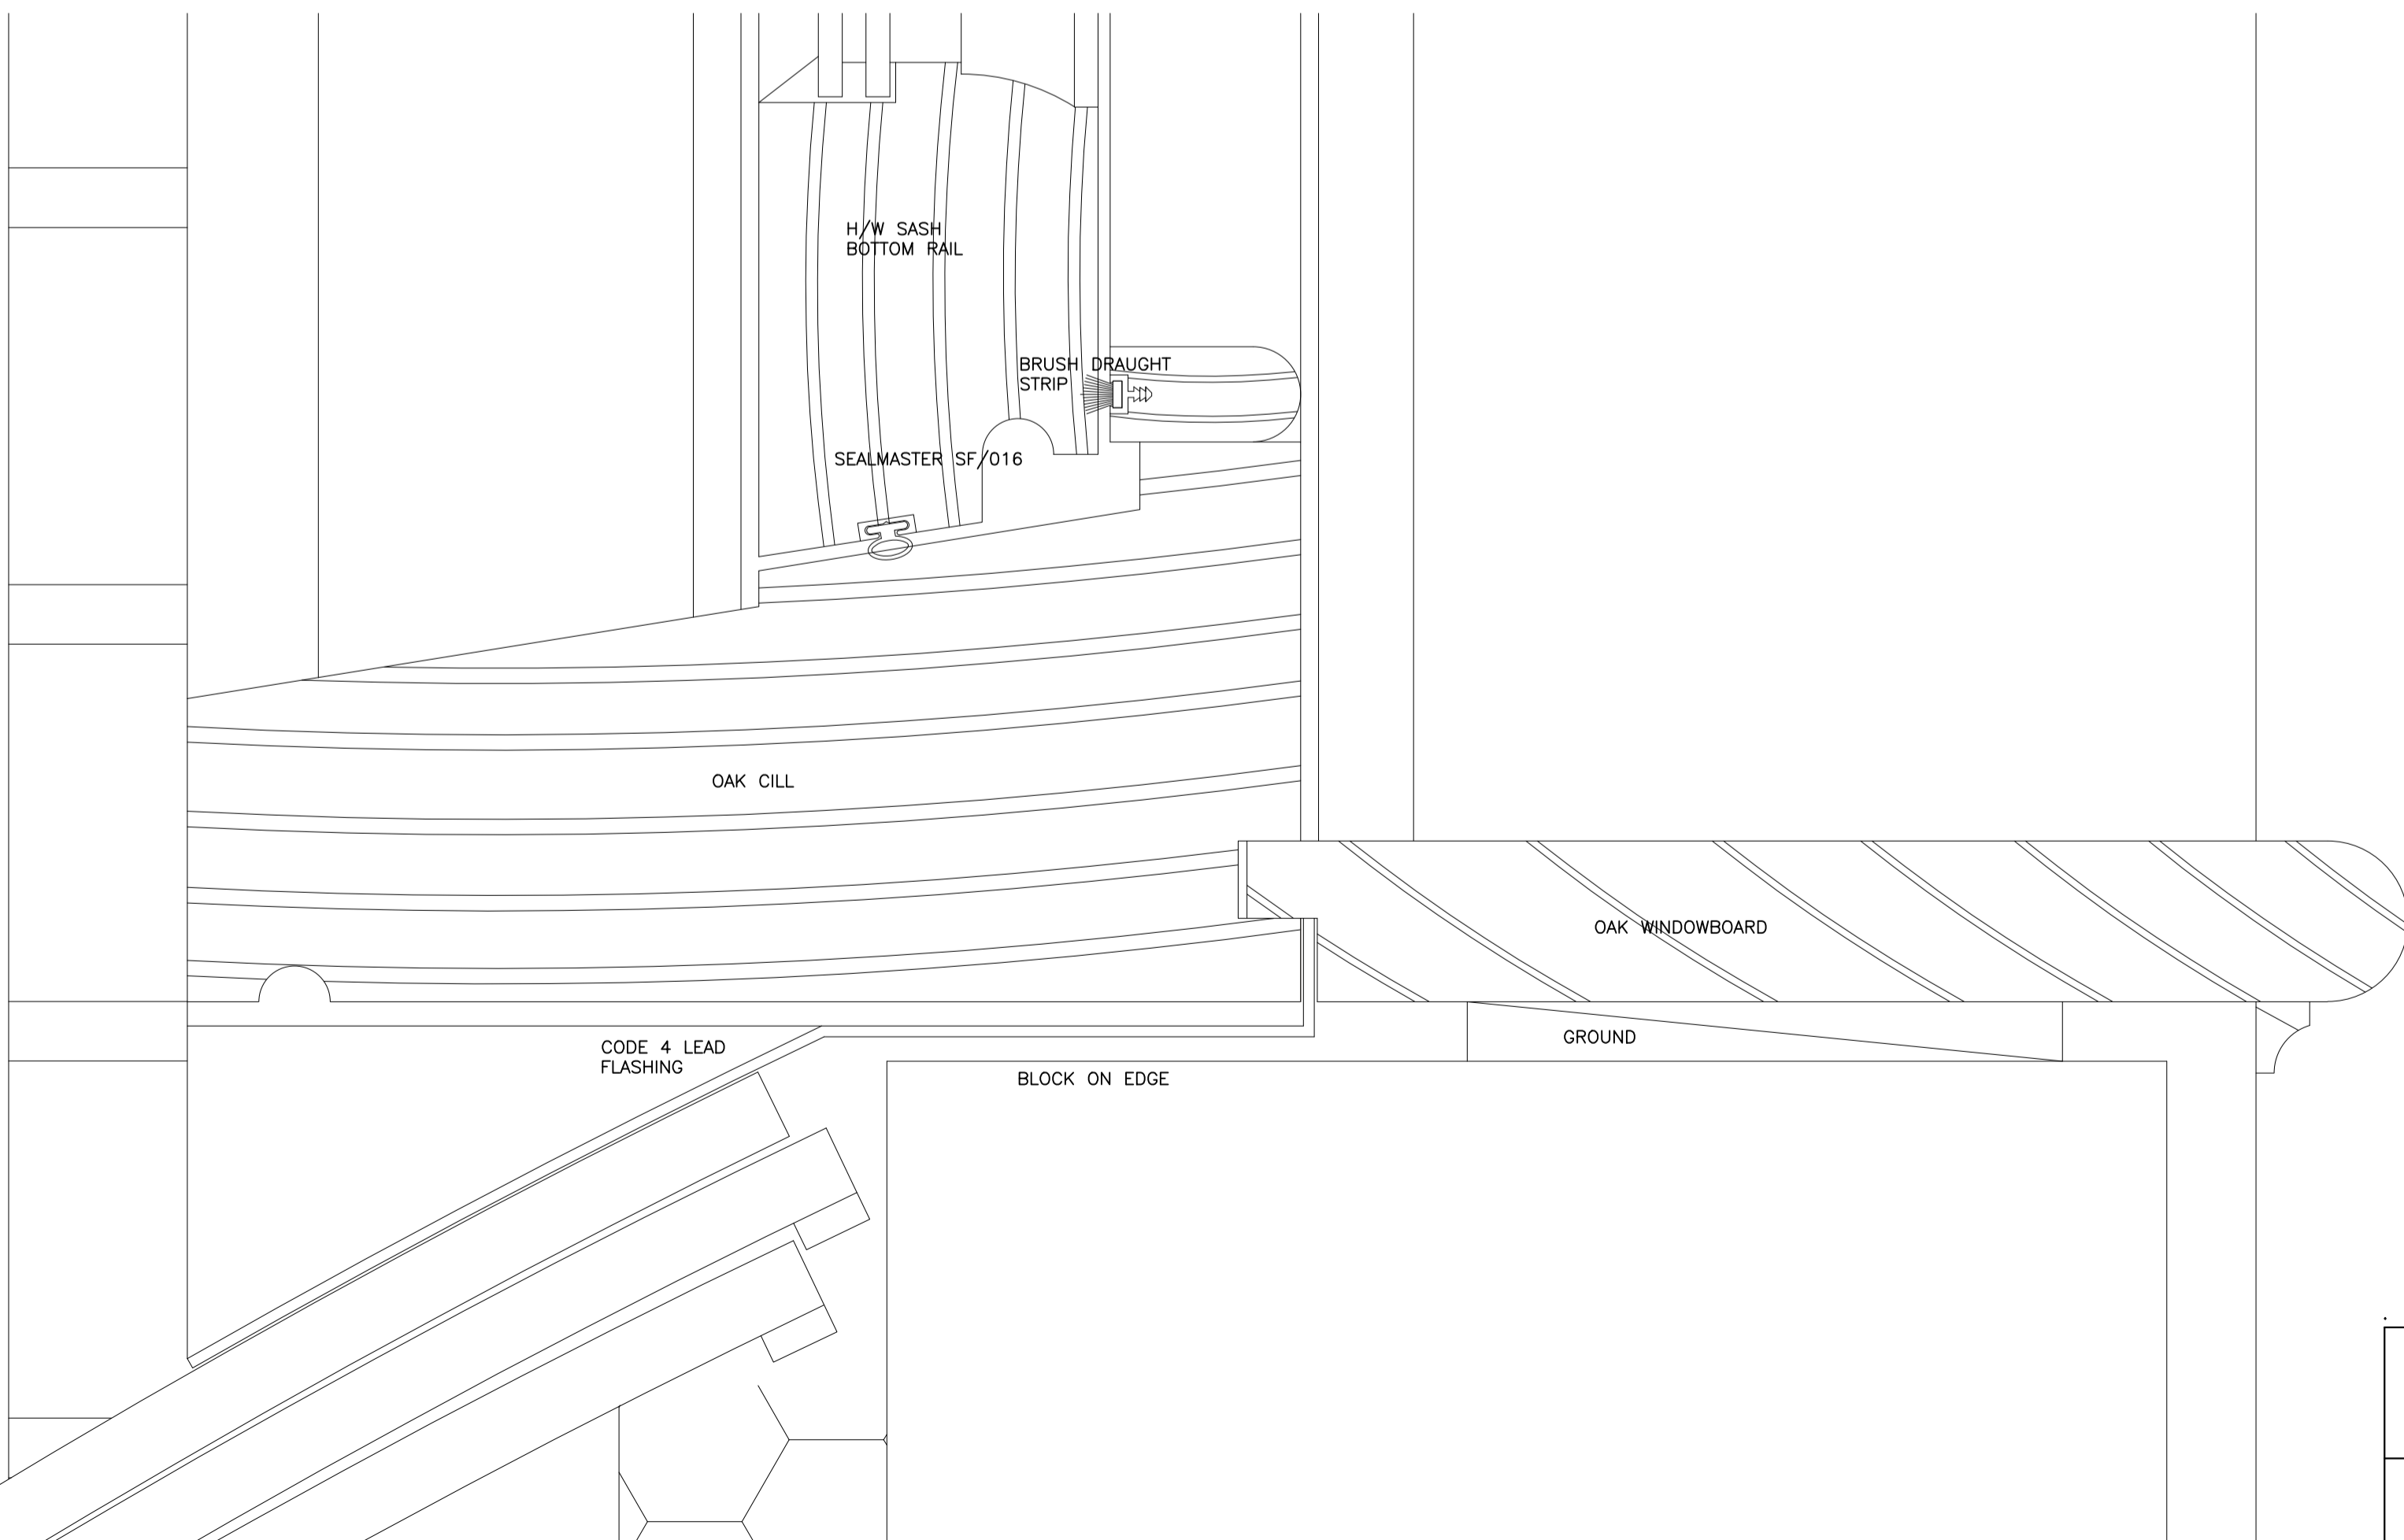
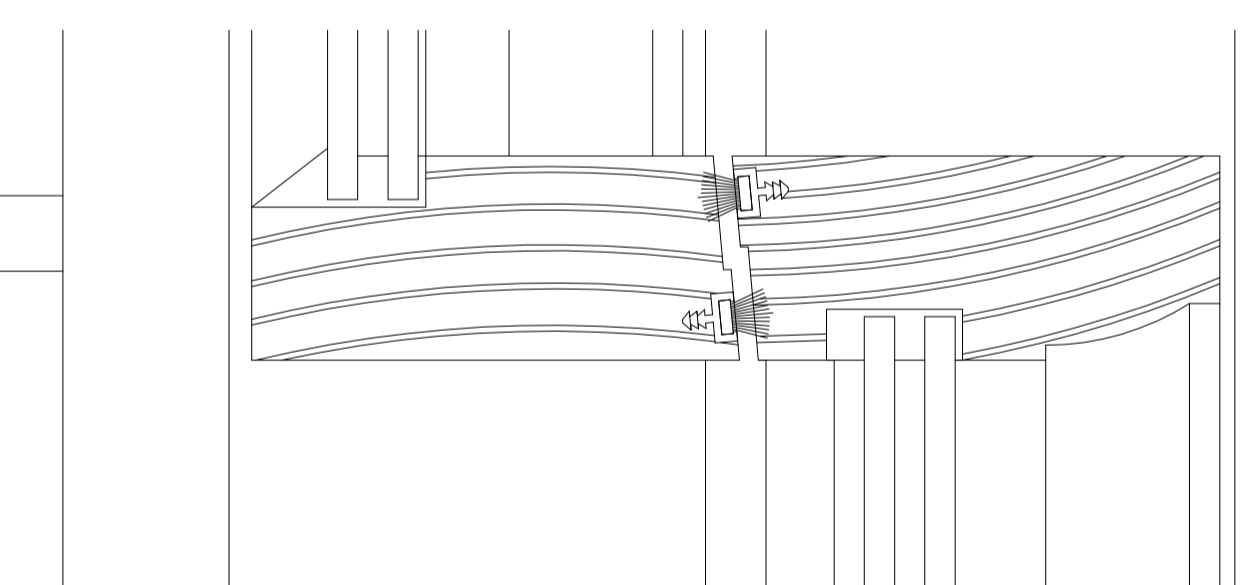


OAK BRACE & HAMMER BEAM COMPONENTS SEE ELSEWHERE

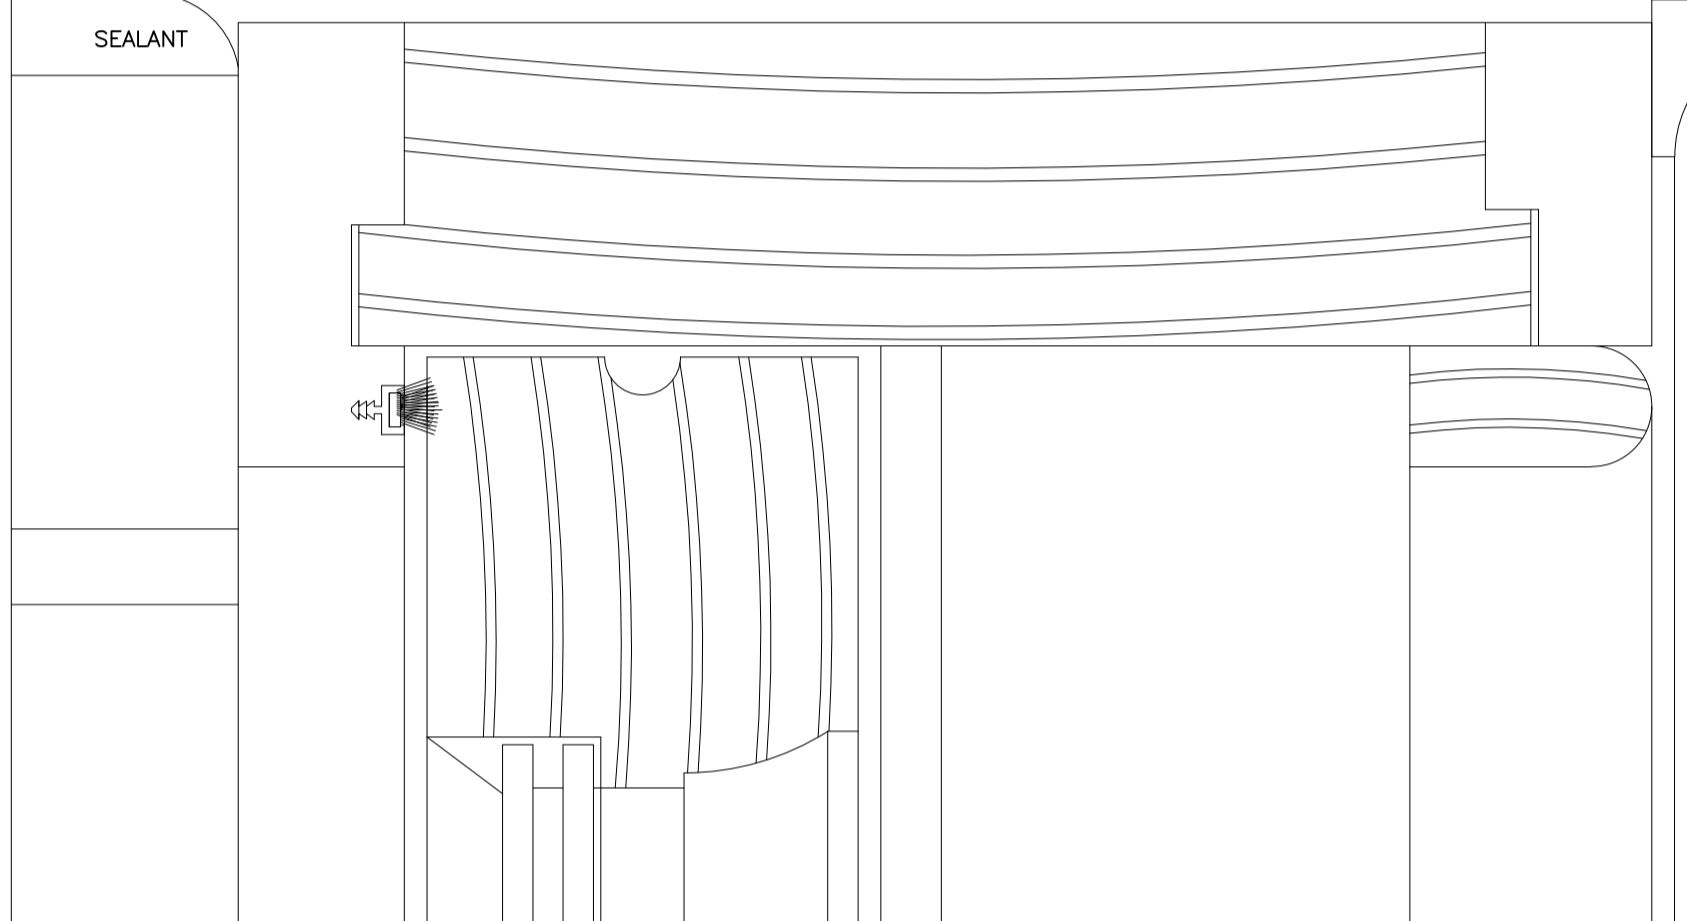

CORN COTTAGE, BURES, SUFFOLK for Mr & Mrs R SHELLEY		WG/08 DETAILS SHEET 2				
Drawn	SA	Scale	Date	Job No.	Drawing No.	Rev.
Checked		F.S.	Jan. 2023	1251	3/5	P1
Approved						
Size	A1	The subject matter of this drawing is COPYRIGHT and MUST NOT BE SCALED				
FULL SIZE		0 10 20 30 40 50 100				
PLOT CHECK SCALE						