



1:20 SCALE INTERNAL ELEVATION OF WG/08

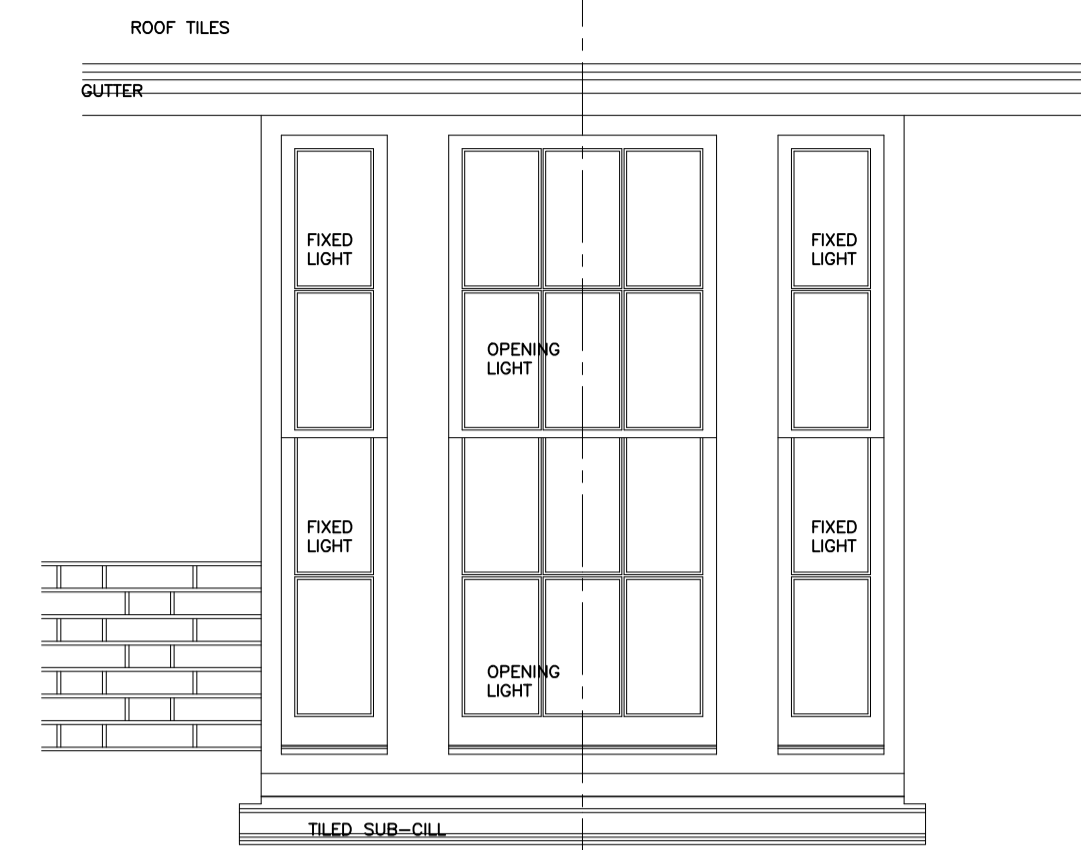


1:20 SCALE ELEVATION OF WG/08

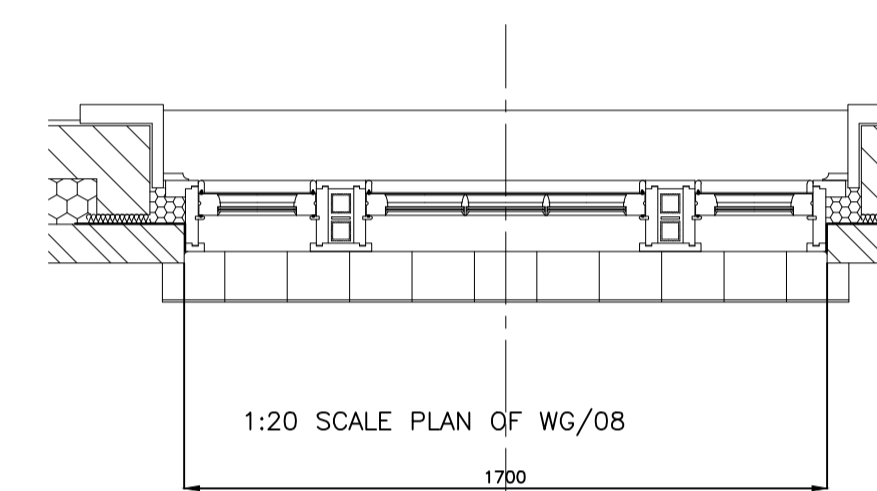

1:20 SCALE PLAN OF WG/08

NOTE:-
SETTING OUT GIVEN AS GUIDE FOR PRICING
EXACT SETTING OUT TO BE DETERMINED ON SITE

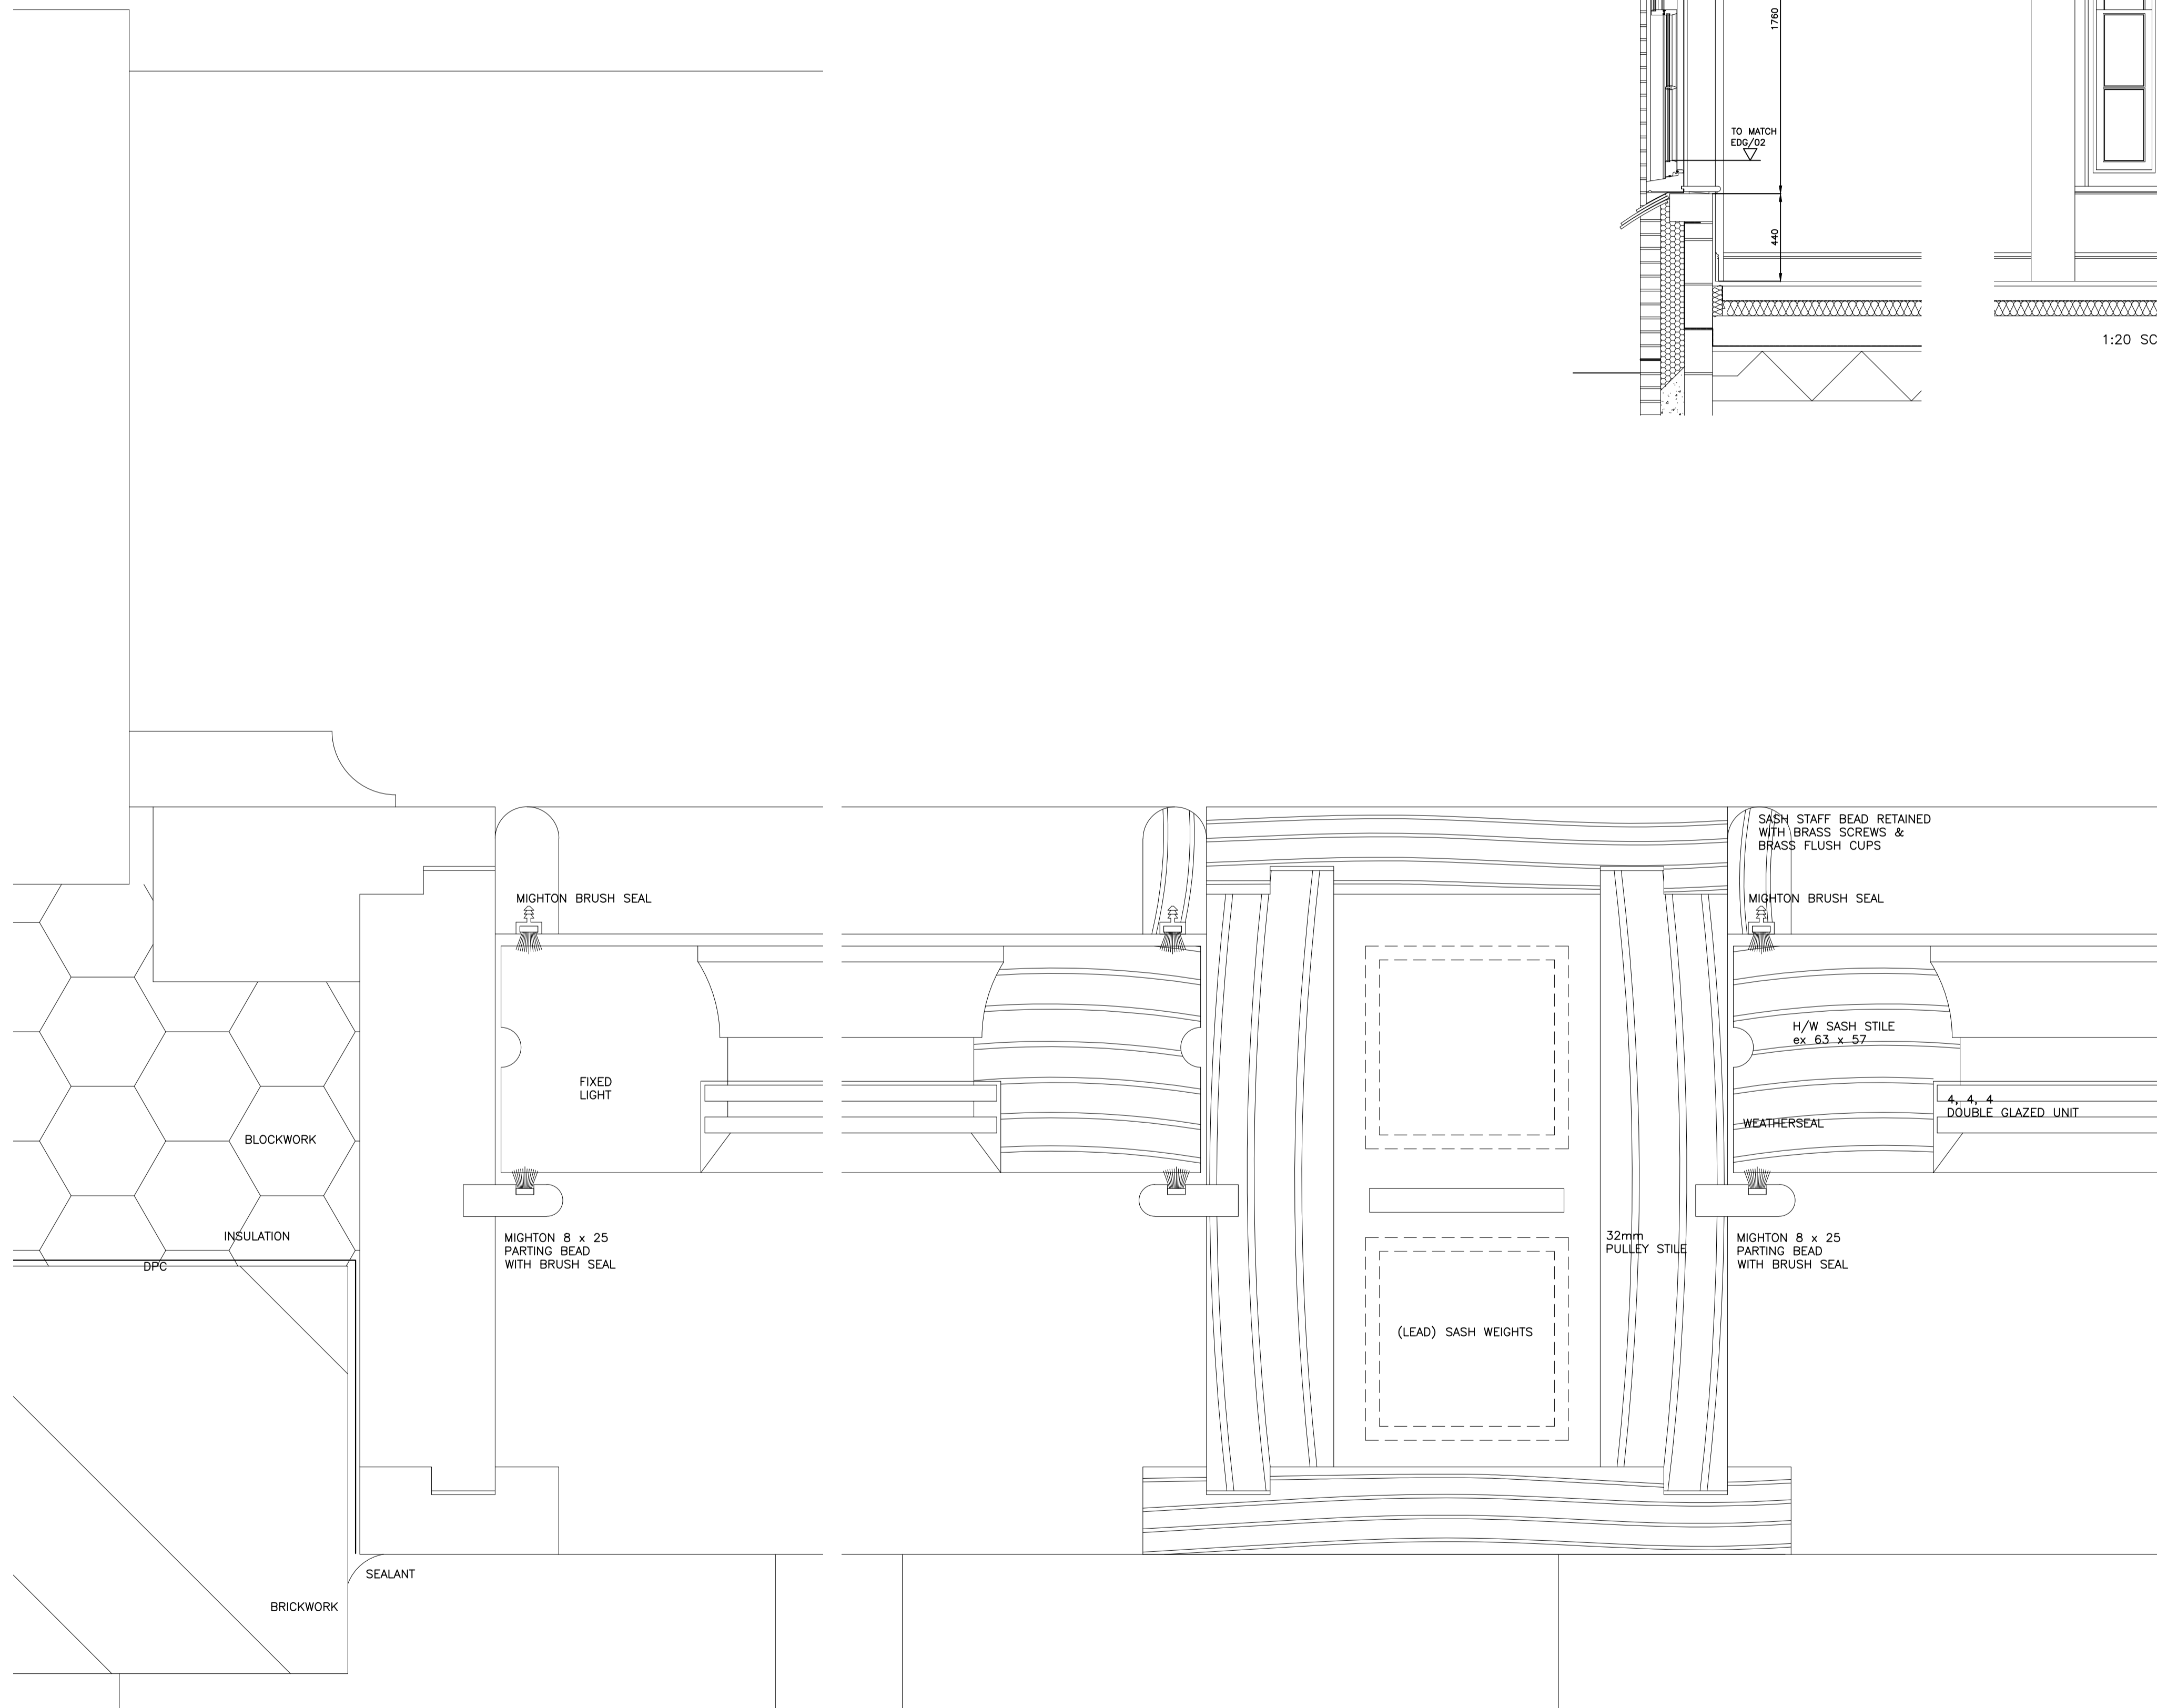

CORN HCOTTAGE, BURES, SUFFOLK for Mr & Mrs R SHELLEY				WG/08 DETAILS SHEET 1			
Drawn	SA	Scale	Date	Job No.	Drawing No.	Rev.	
Checked		1:20,	Jan.	12512	3/4	P1	
Approved		F.S.	2023				
RODNEY BLACK DESIGN STUDIOS ARCHITECTS, INTERIOR & LANDSCAPE DESIGNERS Gun Hill House Ipswich Road Dedham Colchester CO7 6HR Tel 01206 322850 Fax 01206 322089 Email architecture@rodneyblackdesignstudios.co.uk Rodney Black Design Studios Limited Registered Office: Gun Hill House Dedham							Size A1
FULL SIZE PLOT CHECK SCALE							0 10 20 30 40 50 100