



PROPOSED NORTH EAST ELEVATION .

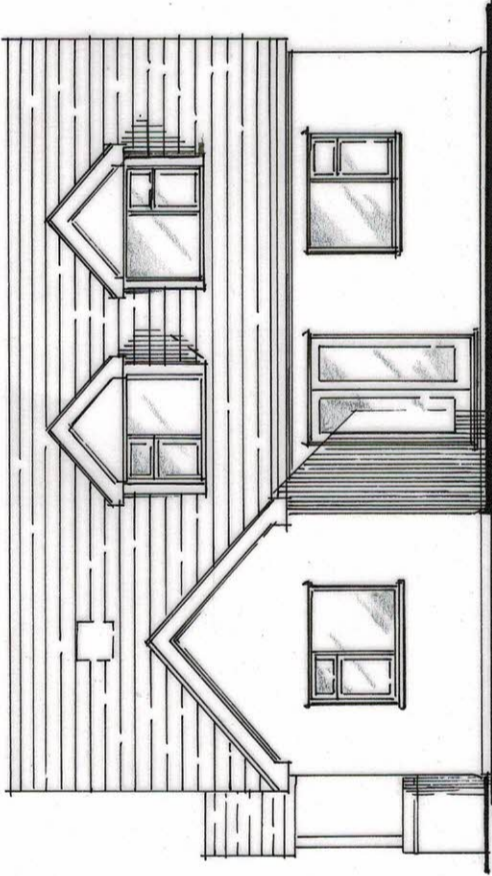


NORTH WEST ELEVATION

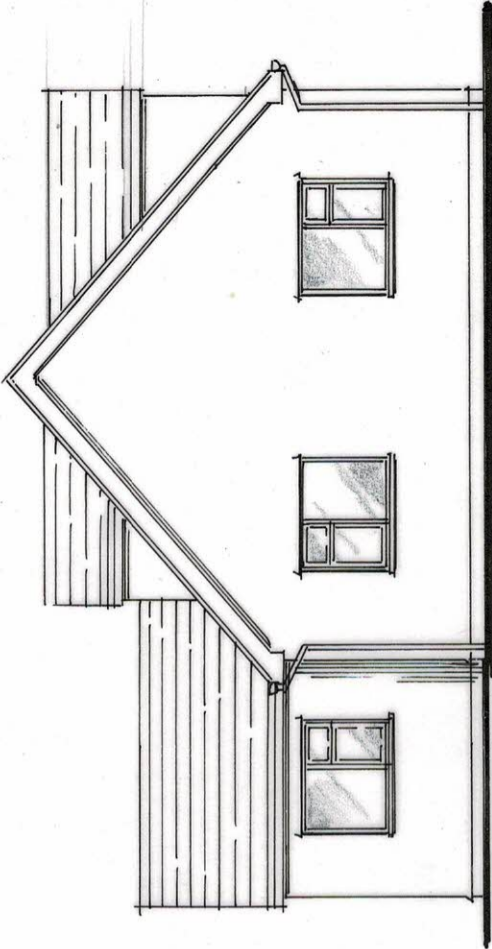


PROPOSED SOUTH WEST ELEVATION .

FLOOR AREAS


KITCHEN/ DINING/ LIVING	38.9 sq.m.
BEDROOM . 1	16.2 sq.m.
BEDROOM . 2	20.7 sq.m.
BEDROOM . 3	11.3 sq.m
BATHROOM	6.7 sq.m
SHOWER ROOM	4.1 sq.m

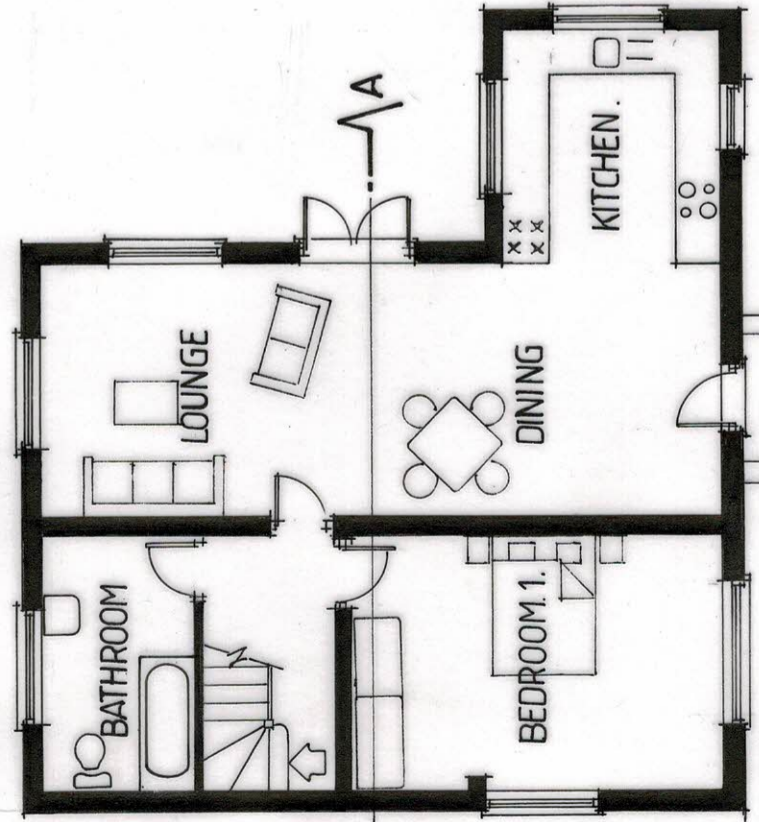

PROPOSED GROUND FLOOR PLAN (71.7 sq.m)

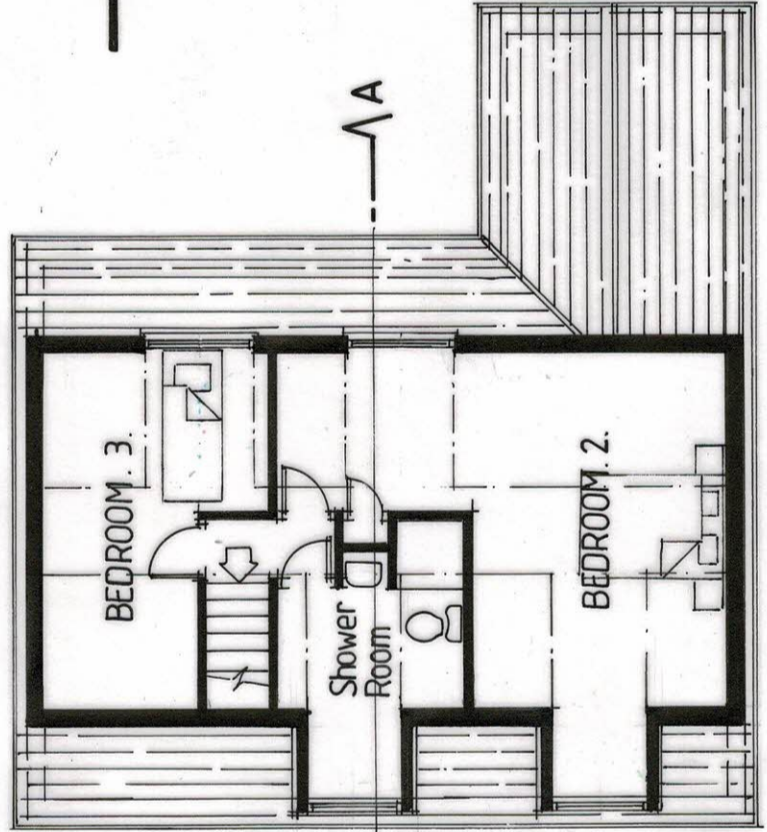

PROPOSED FIRST FLOOR PLAN . (45.2 sq.m)

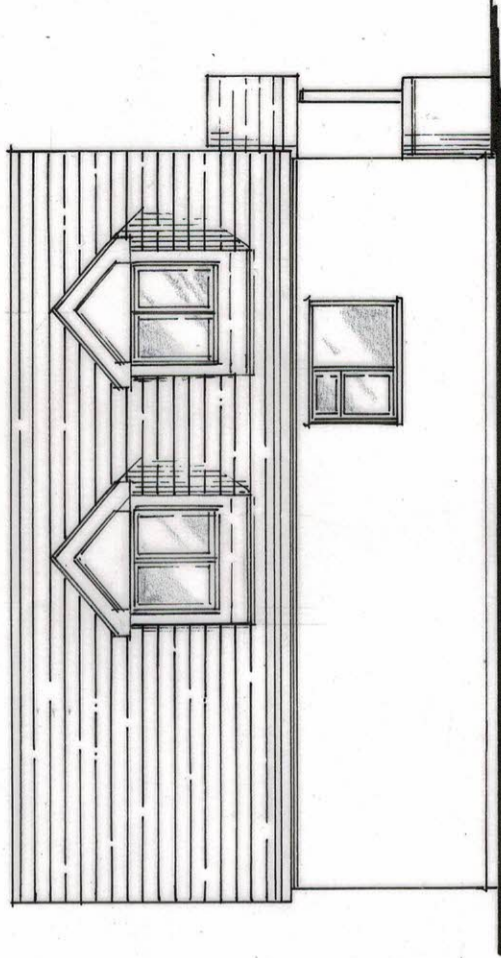

PROPOSED SOUTH EAST ELEVATION .

PROPOSED FLOOR PLANS & ELEVATIONS .



<p>STEWART ELCOMB Architectural & Planning Consultants</p> <p>Ivy Cottage, Staplestreet, Hernhill, Faversham, Kent. ME13 9UB Telephone : 01227 751262 or 07944 658615. Email : stewartelcomb@aol.com</p>	<p>TITLE</p> <p>PROPOSED CONVERSION OF EXISTING GARAGE TO RESIDENTIAL + ADDITION OF 2ND FLOOR DORMERS AT 'CUDHAM FRITH', KNOCKHOLT. TN147NZ</p>	
	<p>SCALE 1/100</p>	<p>DATE 06/2023</p>
<p>CLIENT MR. A. ROBSON</p>		