

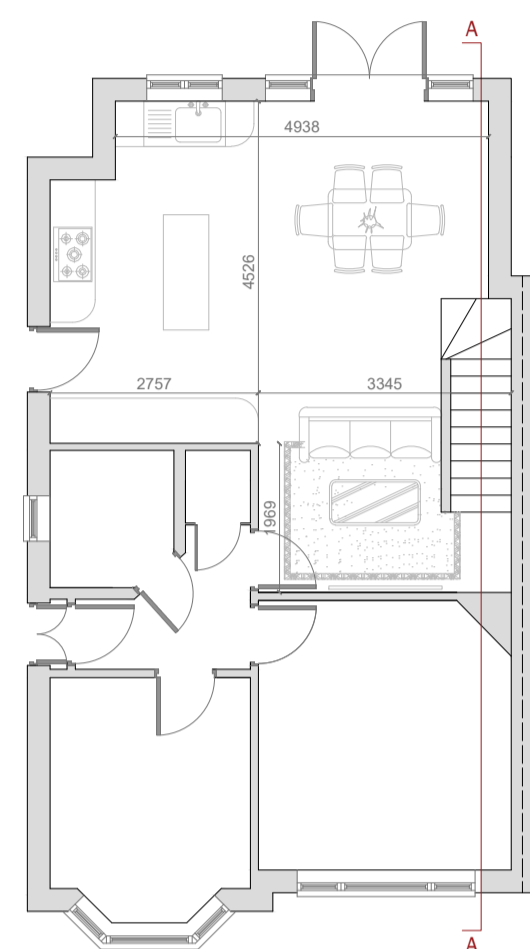


NOTES


THIS DRAWING IS TO BE READ IN CONJUNCTION WITH OTHER RELEVANT STRUCTURAL DRAWINGS PLUMBING AND ELECTRICAL DRAWINGS. ALL DIMENSIONS TO BE VERIFIED ON SITE & APPROVED BY THE ENGINEER. ANY DISCREPANCIES SHOULD BE NOTIFIED IMMEDIATELY. THIS DRAWING IS COPYRIGHT OF MODERN SPHERE LIMITED AND SHOULD NOT BE REPRODUCED WITHOUT CONSENT.

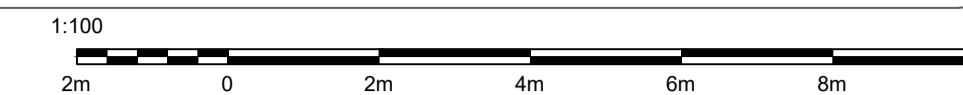


PROPOSED GROUND FLOOR PLAN
SCALE@ 1:100 @ A1

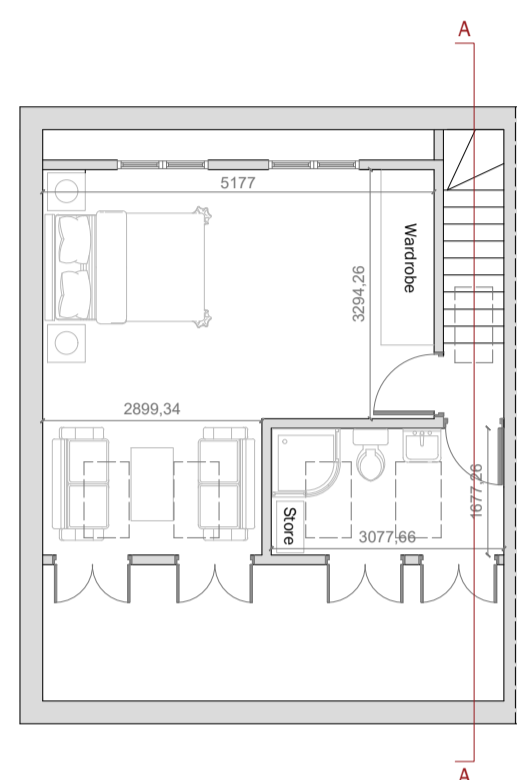


PROPOSED FIRST FLOOR PLAN
SCALE@ 1:100 @ A1

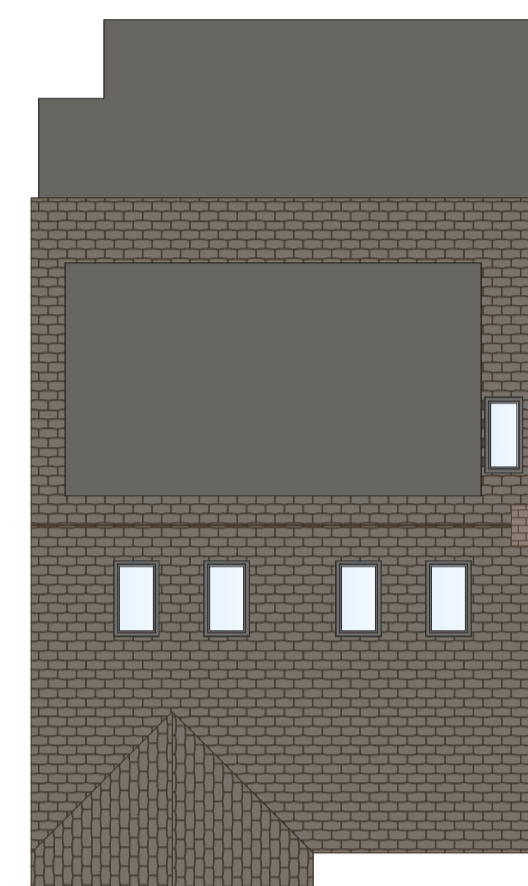

PROPOSED ROOF PLAN
SCALE@ 1:100 @ A1

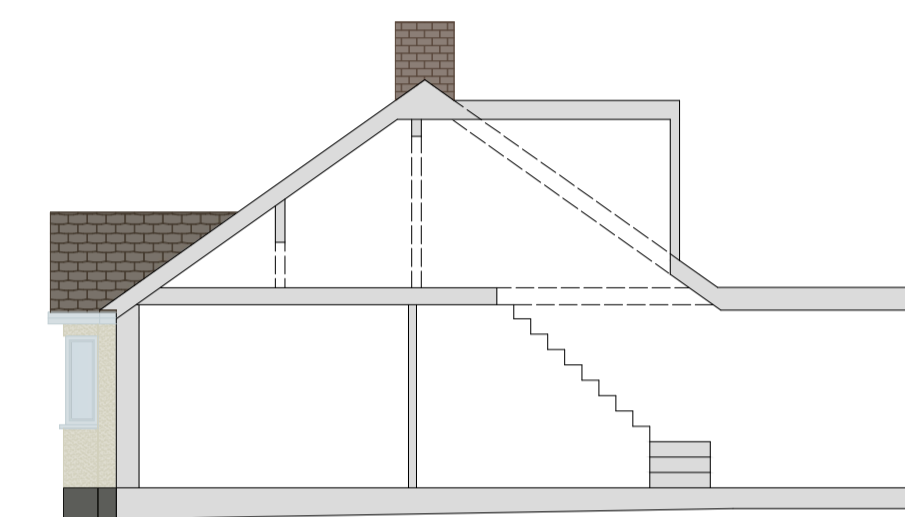


PROPOSED A-A CROSS SECTION
SCALE@ 1:100 @ A1

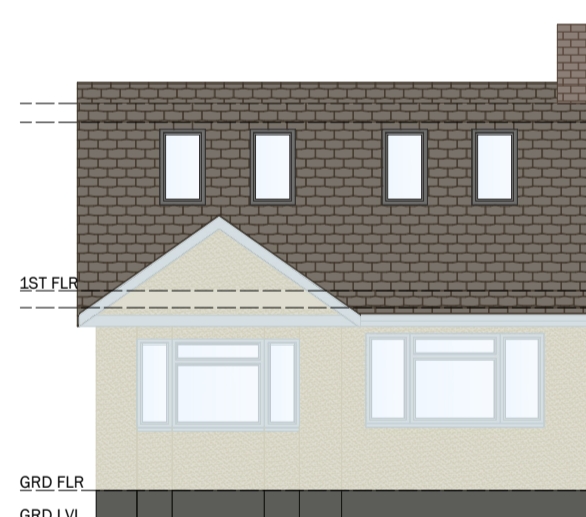


PROPOSED FRONT ELEVATION
SCALE@ 1:100 @ A1



PROPOSED SIDE ELEVATION
SCALE@ 1:100 @ A1

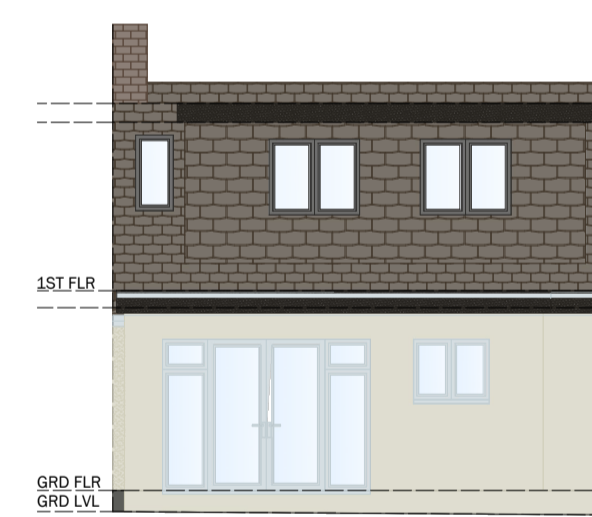

PROPOSED REAR ELEVATION
SCALE@ 1:100 @ A1

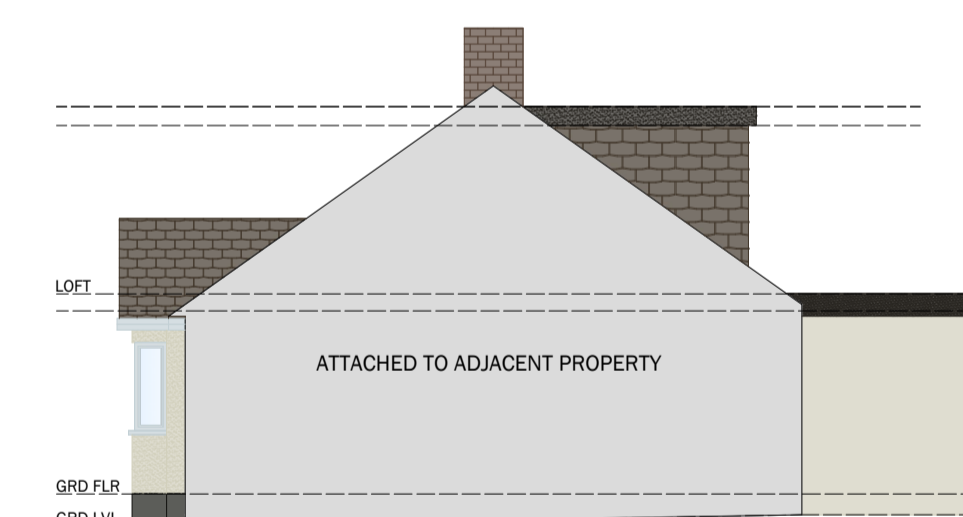

PROPOSED SIDE ELEVATION
SCALE@ 1:100 @ A1

CONTACT

MODERNSPHERE
THE COBALT BUILDING 1600, LOWER
PEMBERTON, ASHFORD, TN25 4BF
INFO@MODERNSPHERE.CO.UK
WWW.MODERNSPHERE.CO.UK

PROJECT

CLIENT: MR GEORGE NELSON

SITE ADDRESS: 10 RENTON DRIVE, ORPINGTON, KENT,
BR5 4HH

DRAWING

DRAWING TITLE: PERMITTED DEVELOPMENT
SINGLE STOREY REAR EXTENSION & LOFT CONVERSION
PROPOSED FLOOR PLANS, ROOF PLAN, ELEVATIONS AND
CROSS SECTION

SCALE @A1: 1:100 DATE: 19/12/23 DRAWN BY: SH CHECKED BY:

DRAWING NO.

2

REV NO.

1