



GF-Ground Floor
1:100

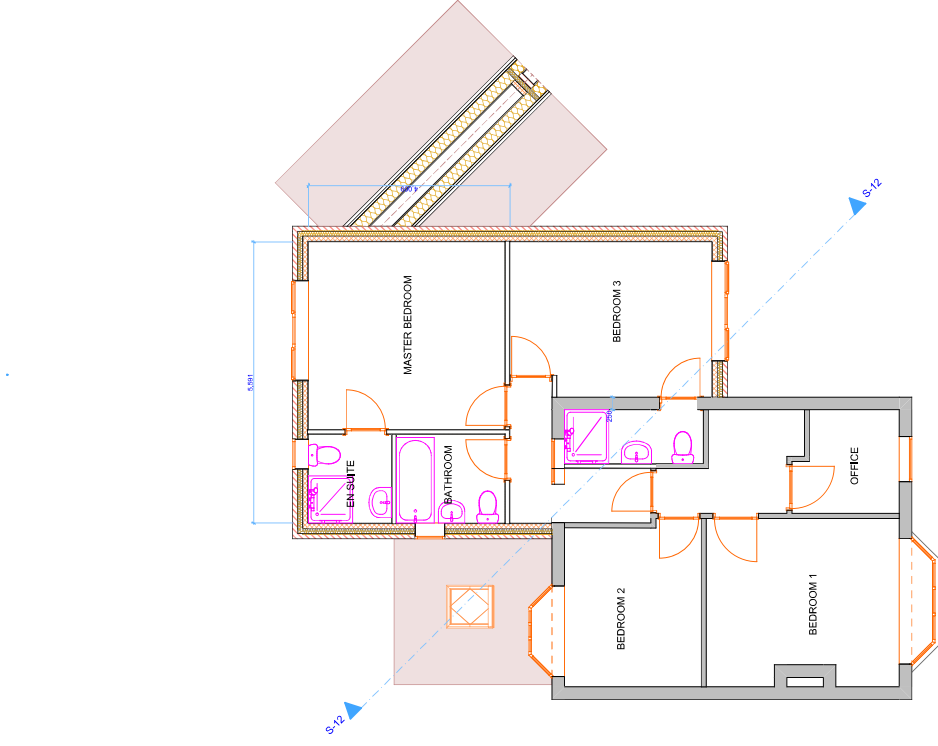


1

01-First Floor
1:100

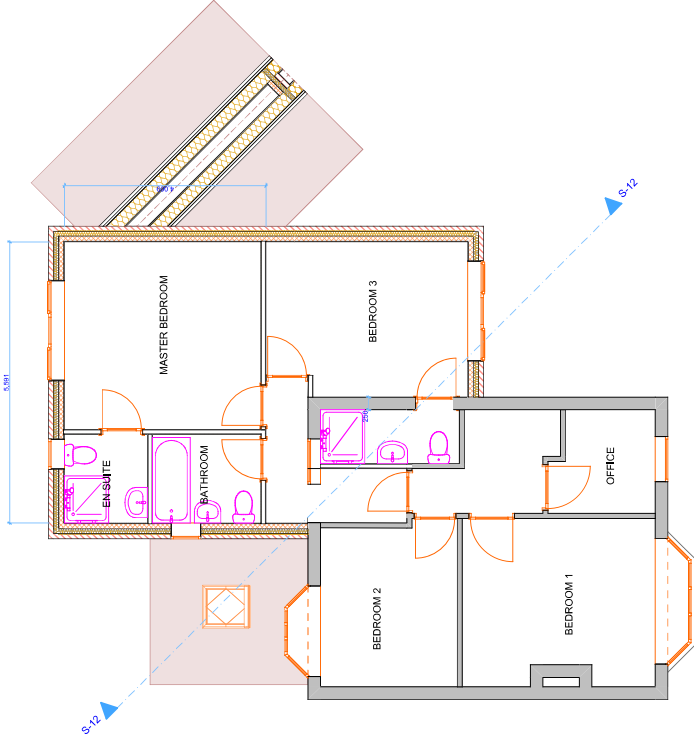

2

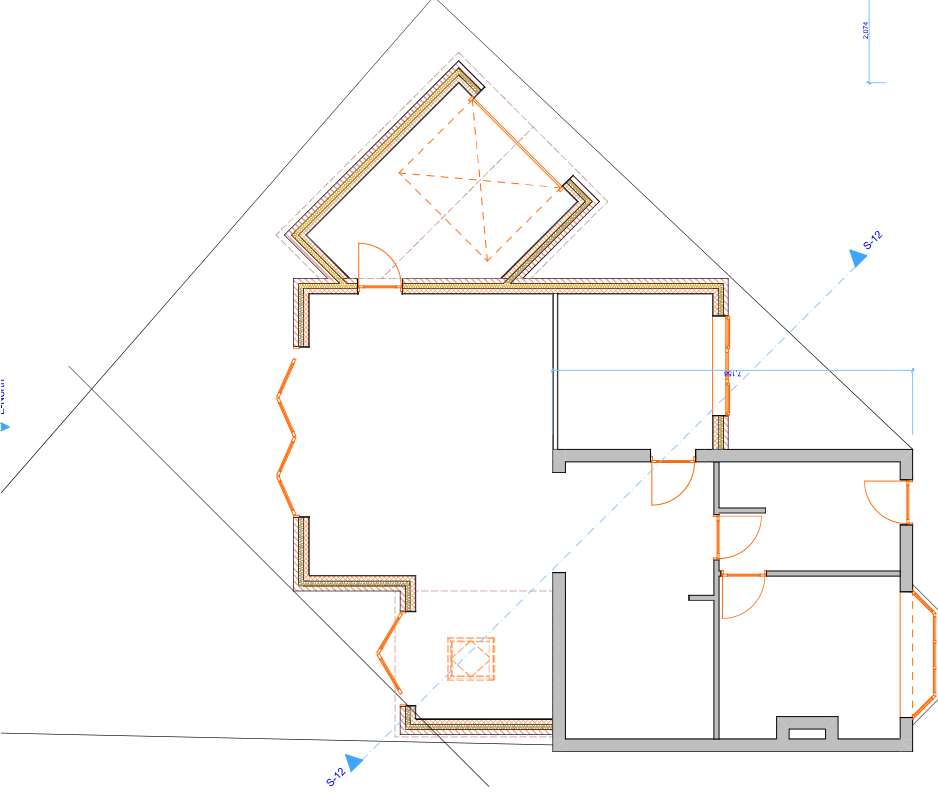

1