


Block Plan 1:500

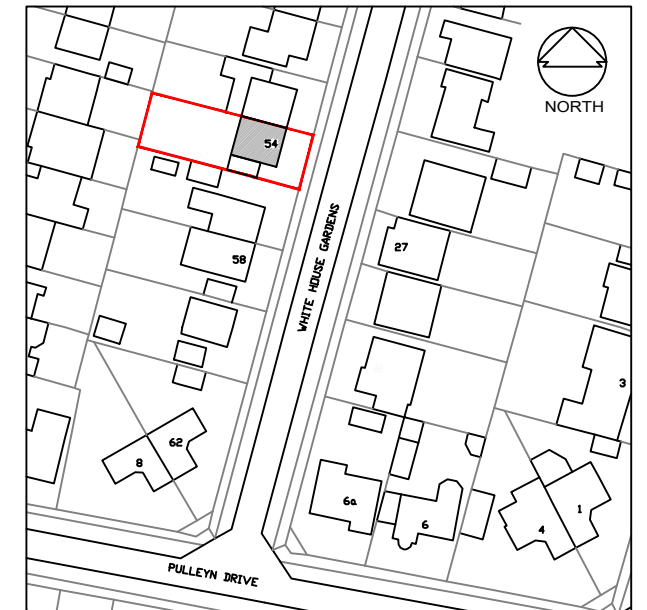

Location Plan 1:1250

# FIRST IMPRESSIONS

54 WHITE HOUSE GARDENS  
TADCASTER ROAD  
YORK YO24 1EA




Location Plan


As Noted @ A3




WH/02 17/12/23 Planning 001 -

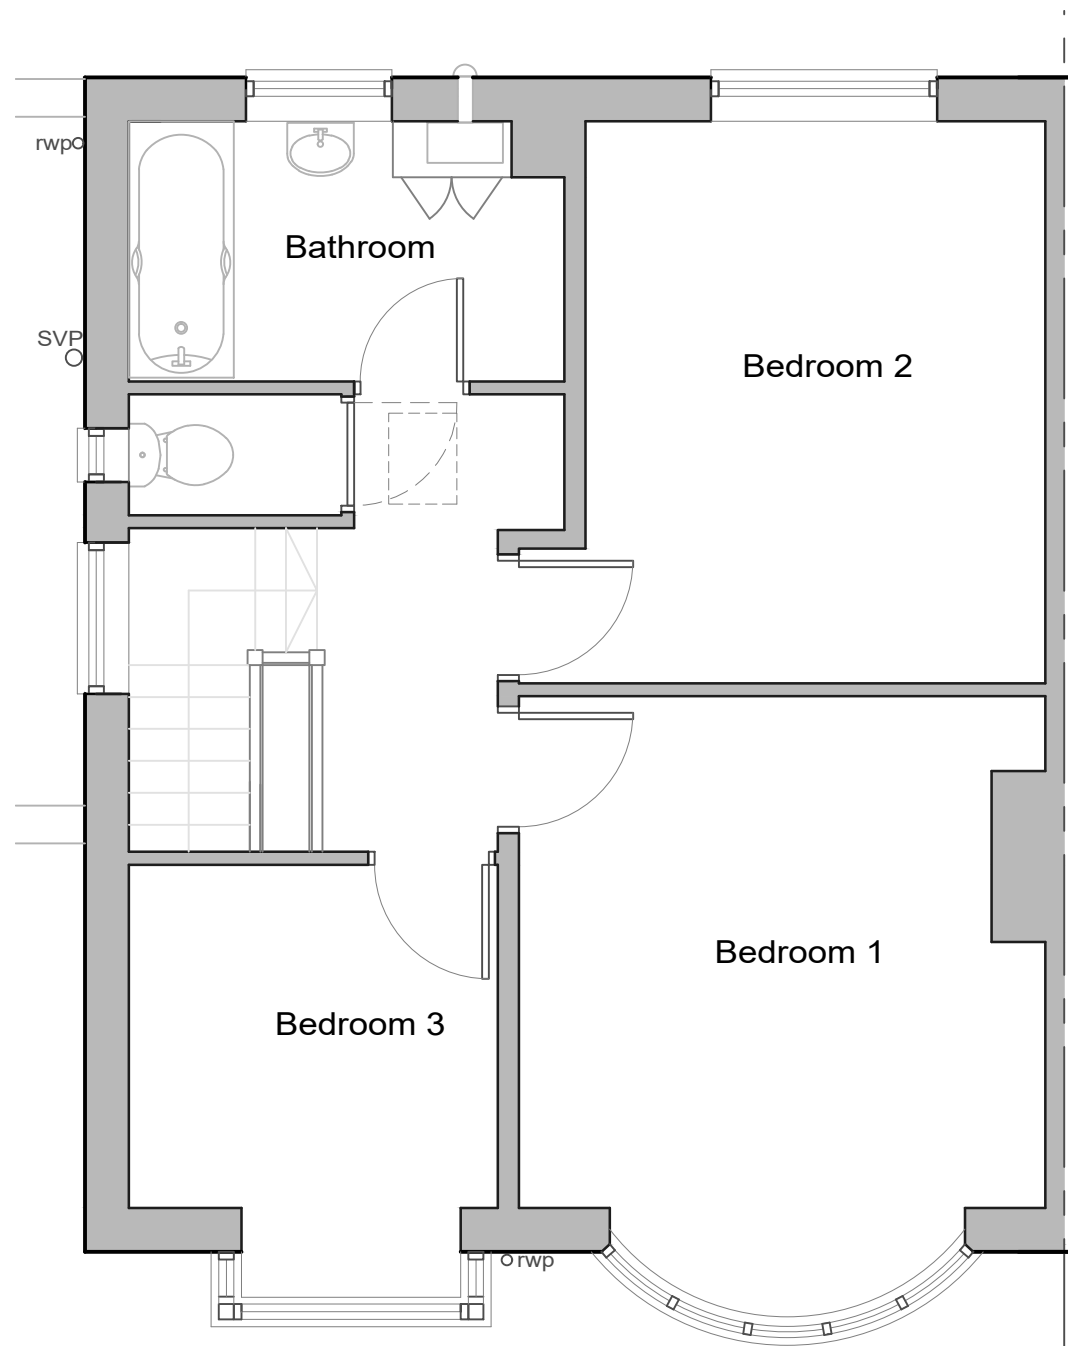

Existing First Floor Plan

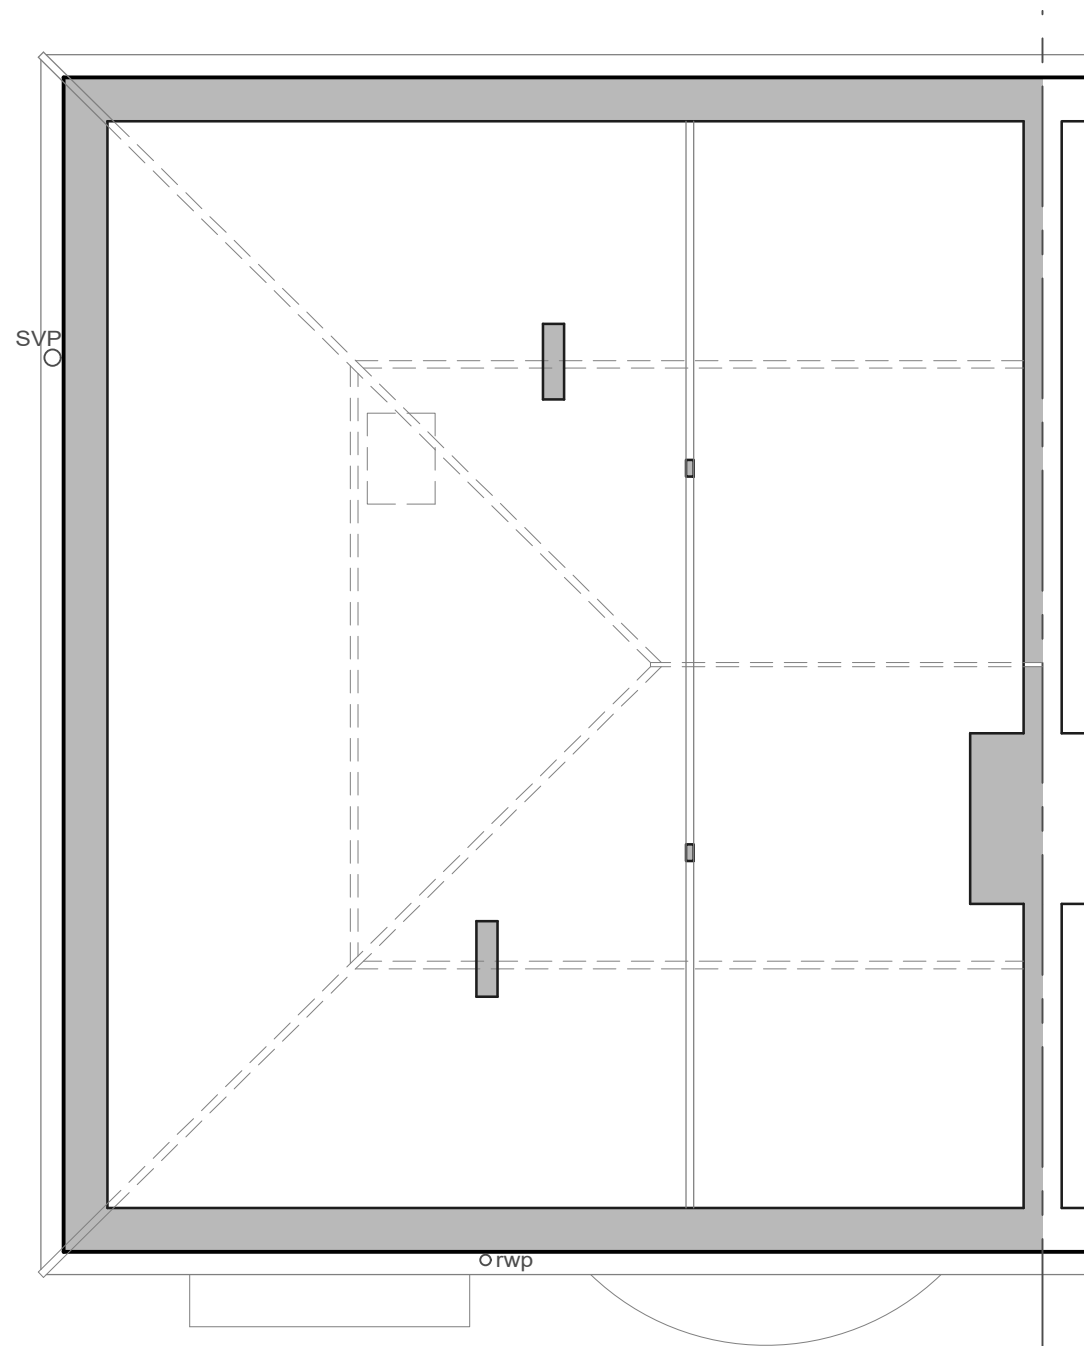

Existing Roof Plan

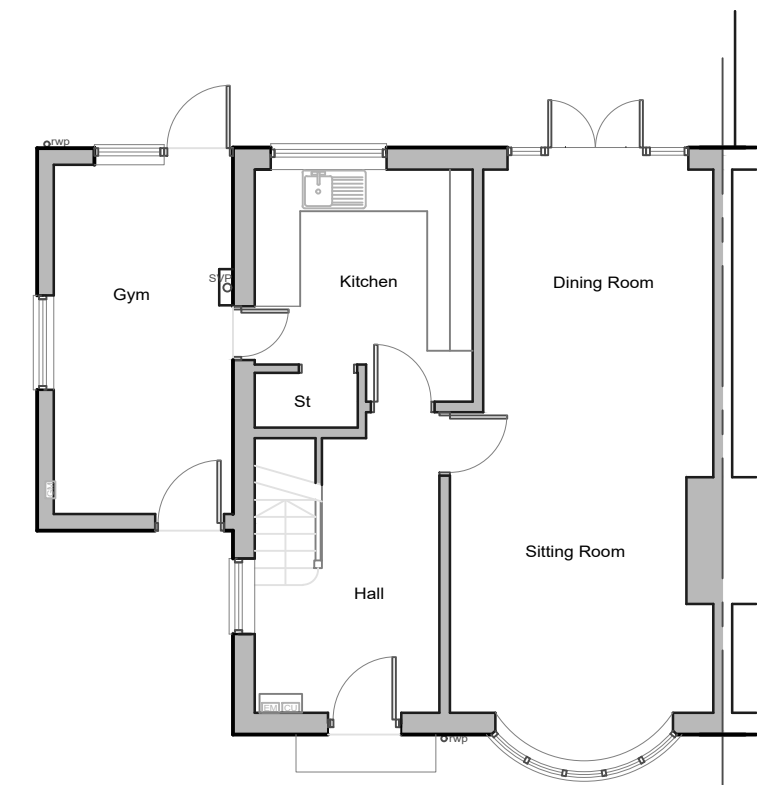

Existing Ground Floor Plan 1:100

# FIRST IMPRESSIONS

54 WHITE HOUSE GARDENS  
TADCASTER ROAD  
YORK YO24 1EA



Existing Ground and First Floor Plans

1:50 @ A3



WH/02 10/12/23 Planning 002 -

This drawing is to read in conjunction with all related drawings. Do not scale from this drawing. All dims to be checked and verified on site before commencing any work or producing shop drawings.



Front East Facing Elevation

Side South Facing Elevation



Rear West Facing Elevation

Side North Facing Sectional Elevation

# FIRST IMPRESSIONS

54 WHITE HOUSE GARDENS  
TADCASTER ROAD  
YORK YO24 1EA




Existing Elevations


1:100 @ A3



WH/02 10/12/23 Planning 003 -

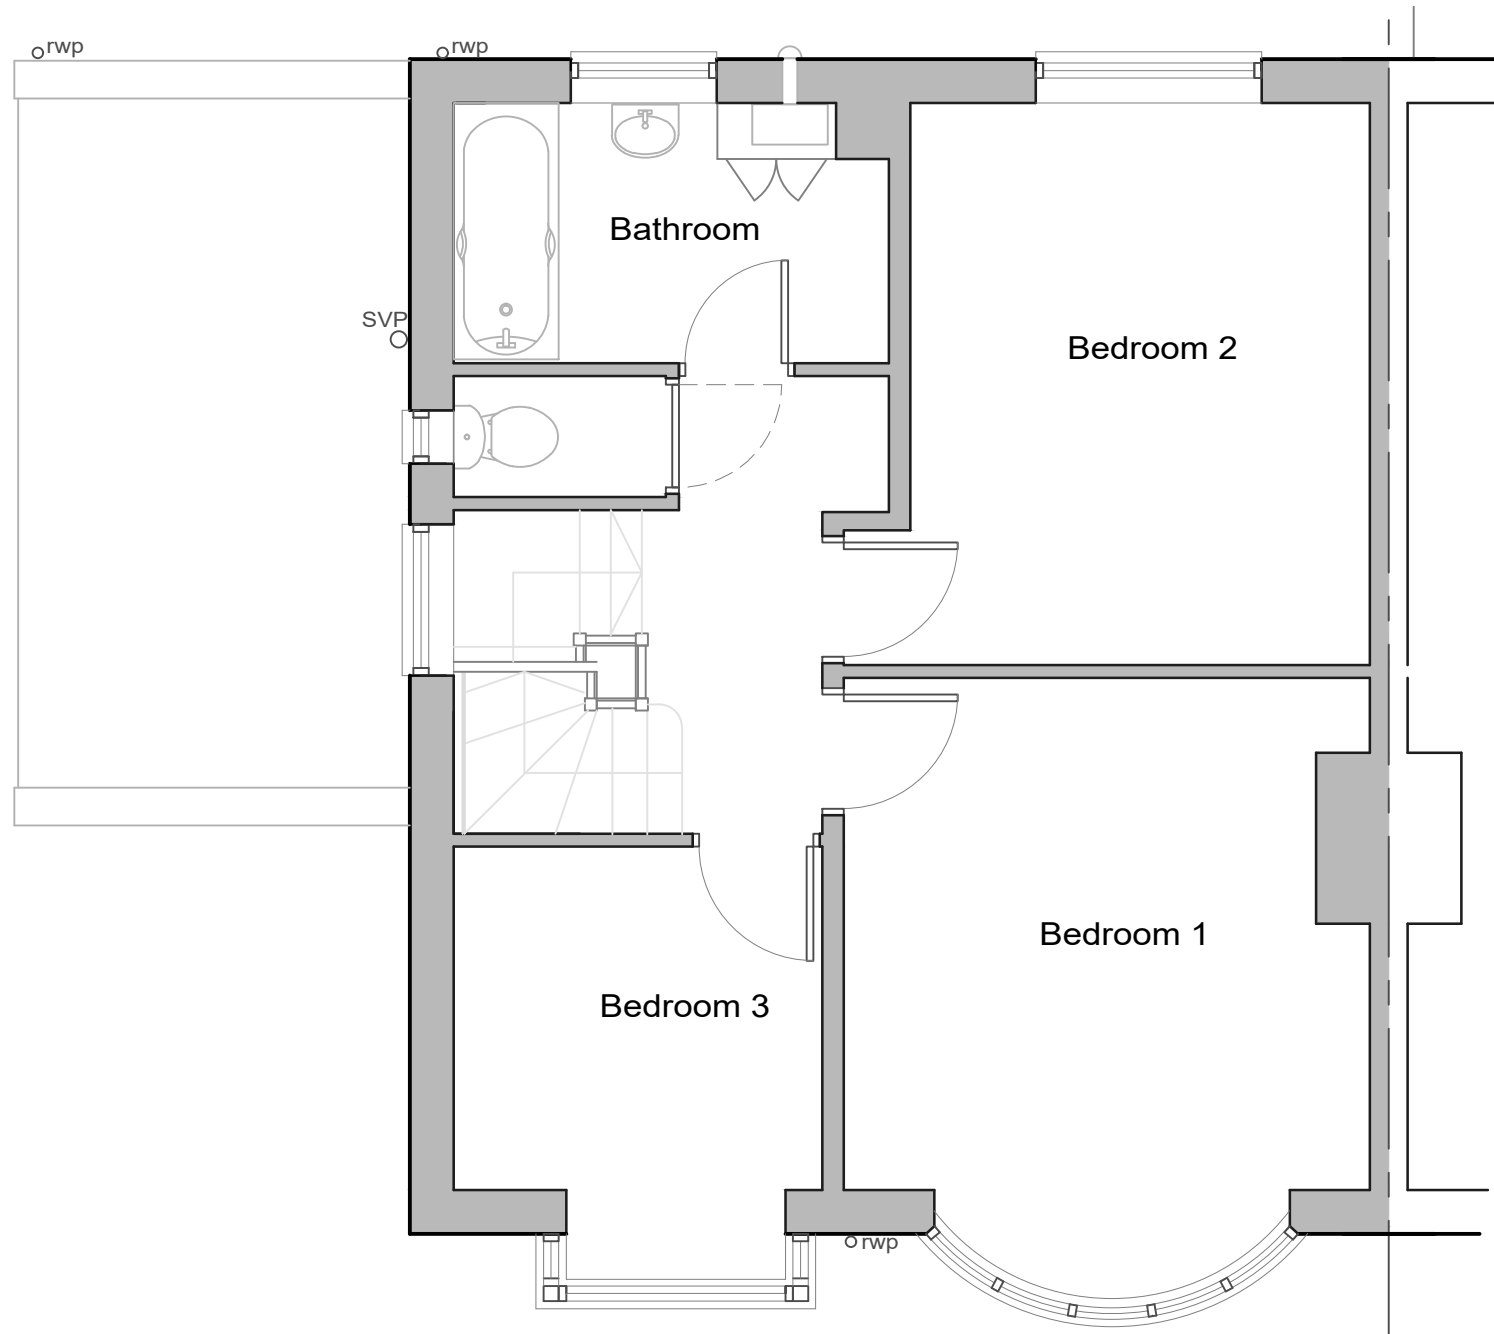

Proposed First Floor Plan

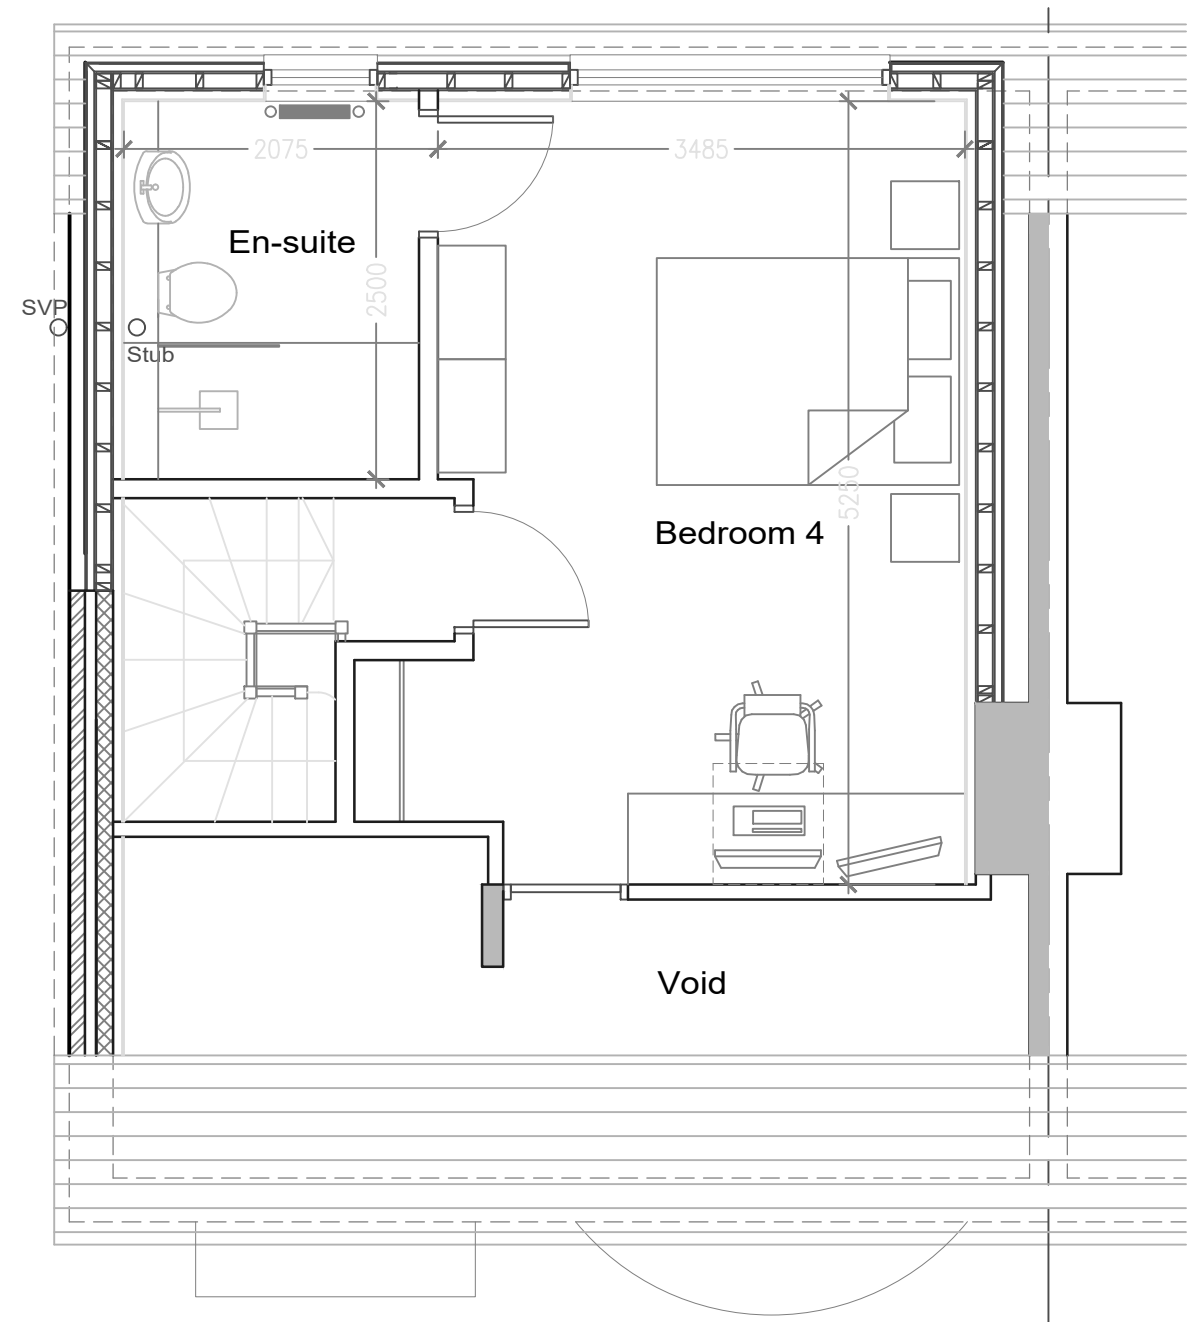

Proposed Second Floor Plan

# FIRST IMPRESSIONS

54 WHITE HOUSE GARDENS  
TADCASTER ROAD  
YORK YO24 1EA



Proposed First & Second Floor Plans

1:50 @ A3



WH/02 17/12/23 Planning 004 -


This drawing is to read in conjunction with all related drawings. Do not scale from this drawing. All dims to be checked and verified on site before commencing any work or producing shop drawings.




Front East Facing Elevation



Side South Facing Elevation

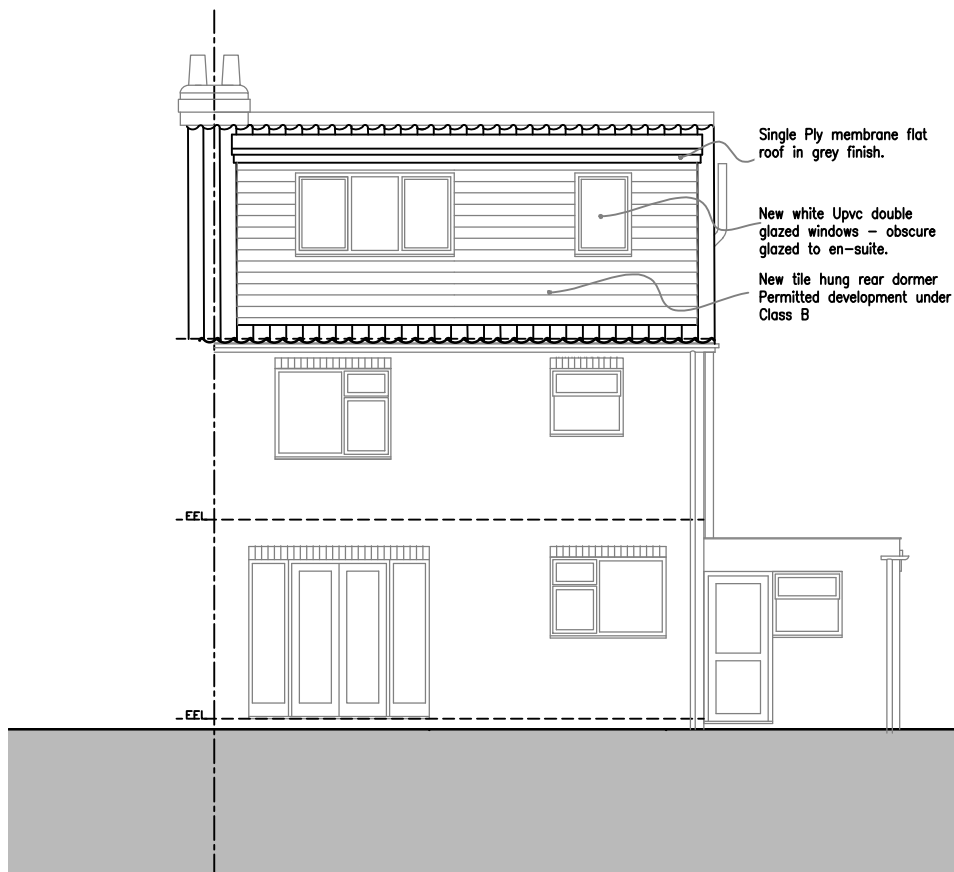

Rear West Facing Elevation

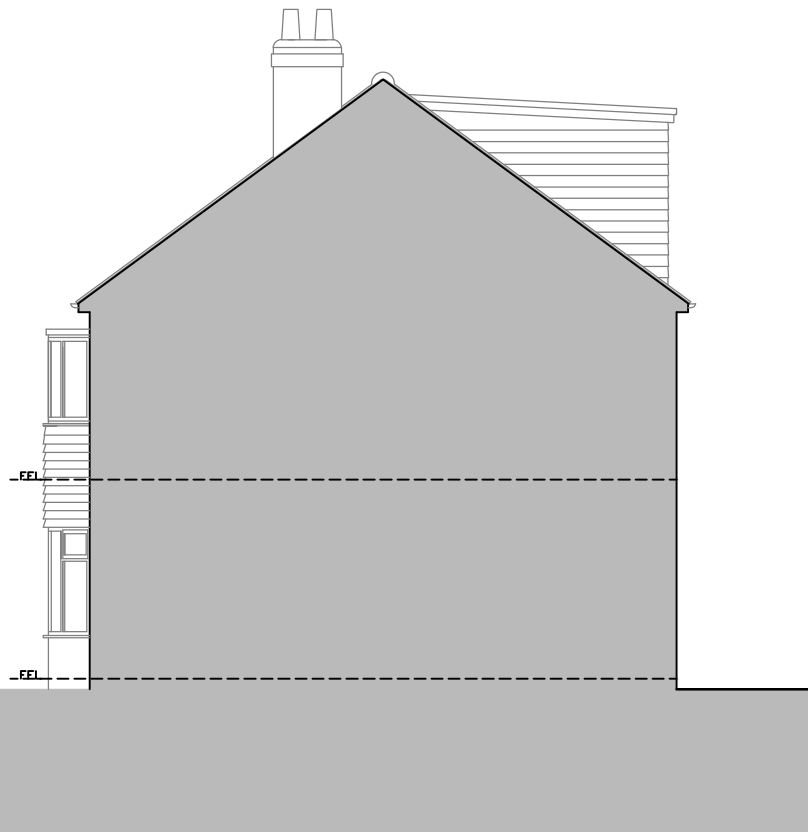

Side North Facing Sectional Elevation

# FIRST IMPRESSIONS

54 WHITE HOUSE GARDENS  
TADCASTER ROAD  
YORK YO24 1EA



Proposed Elevations

1:100 @ A3



WH/02 17/12/23 Planning

005 -