


**EXISTING BLOCK PLAN**  
scale 1:200

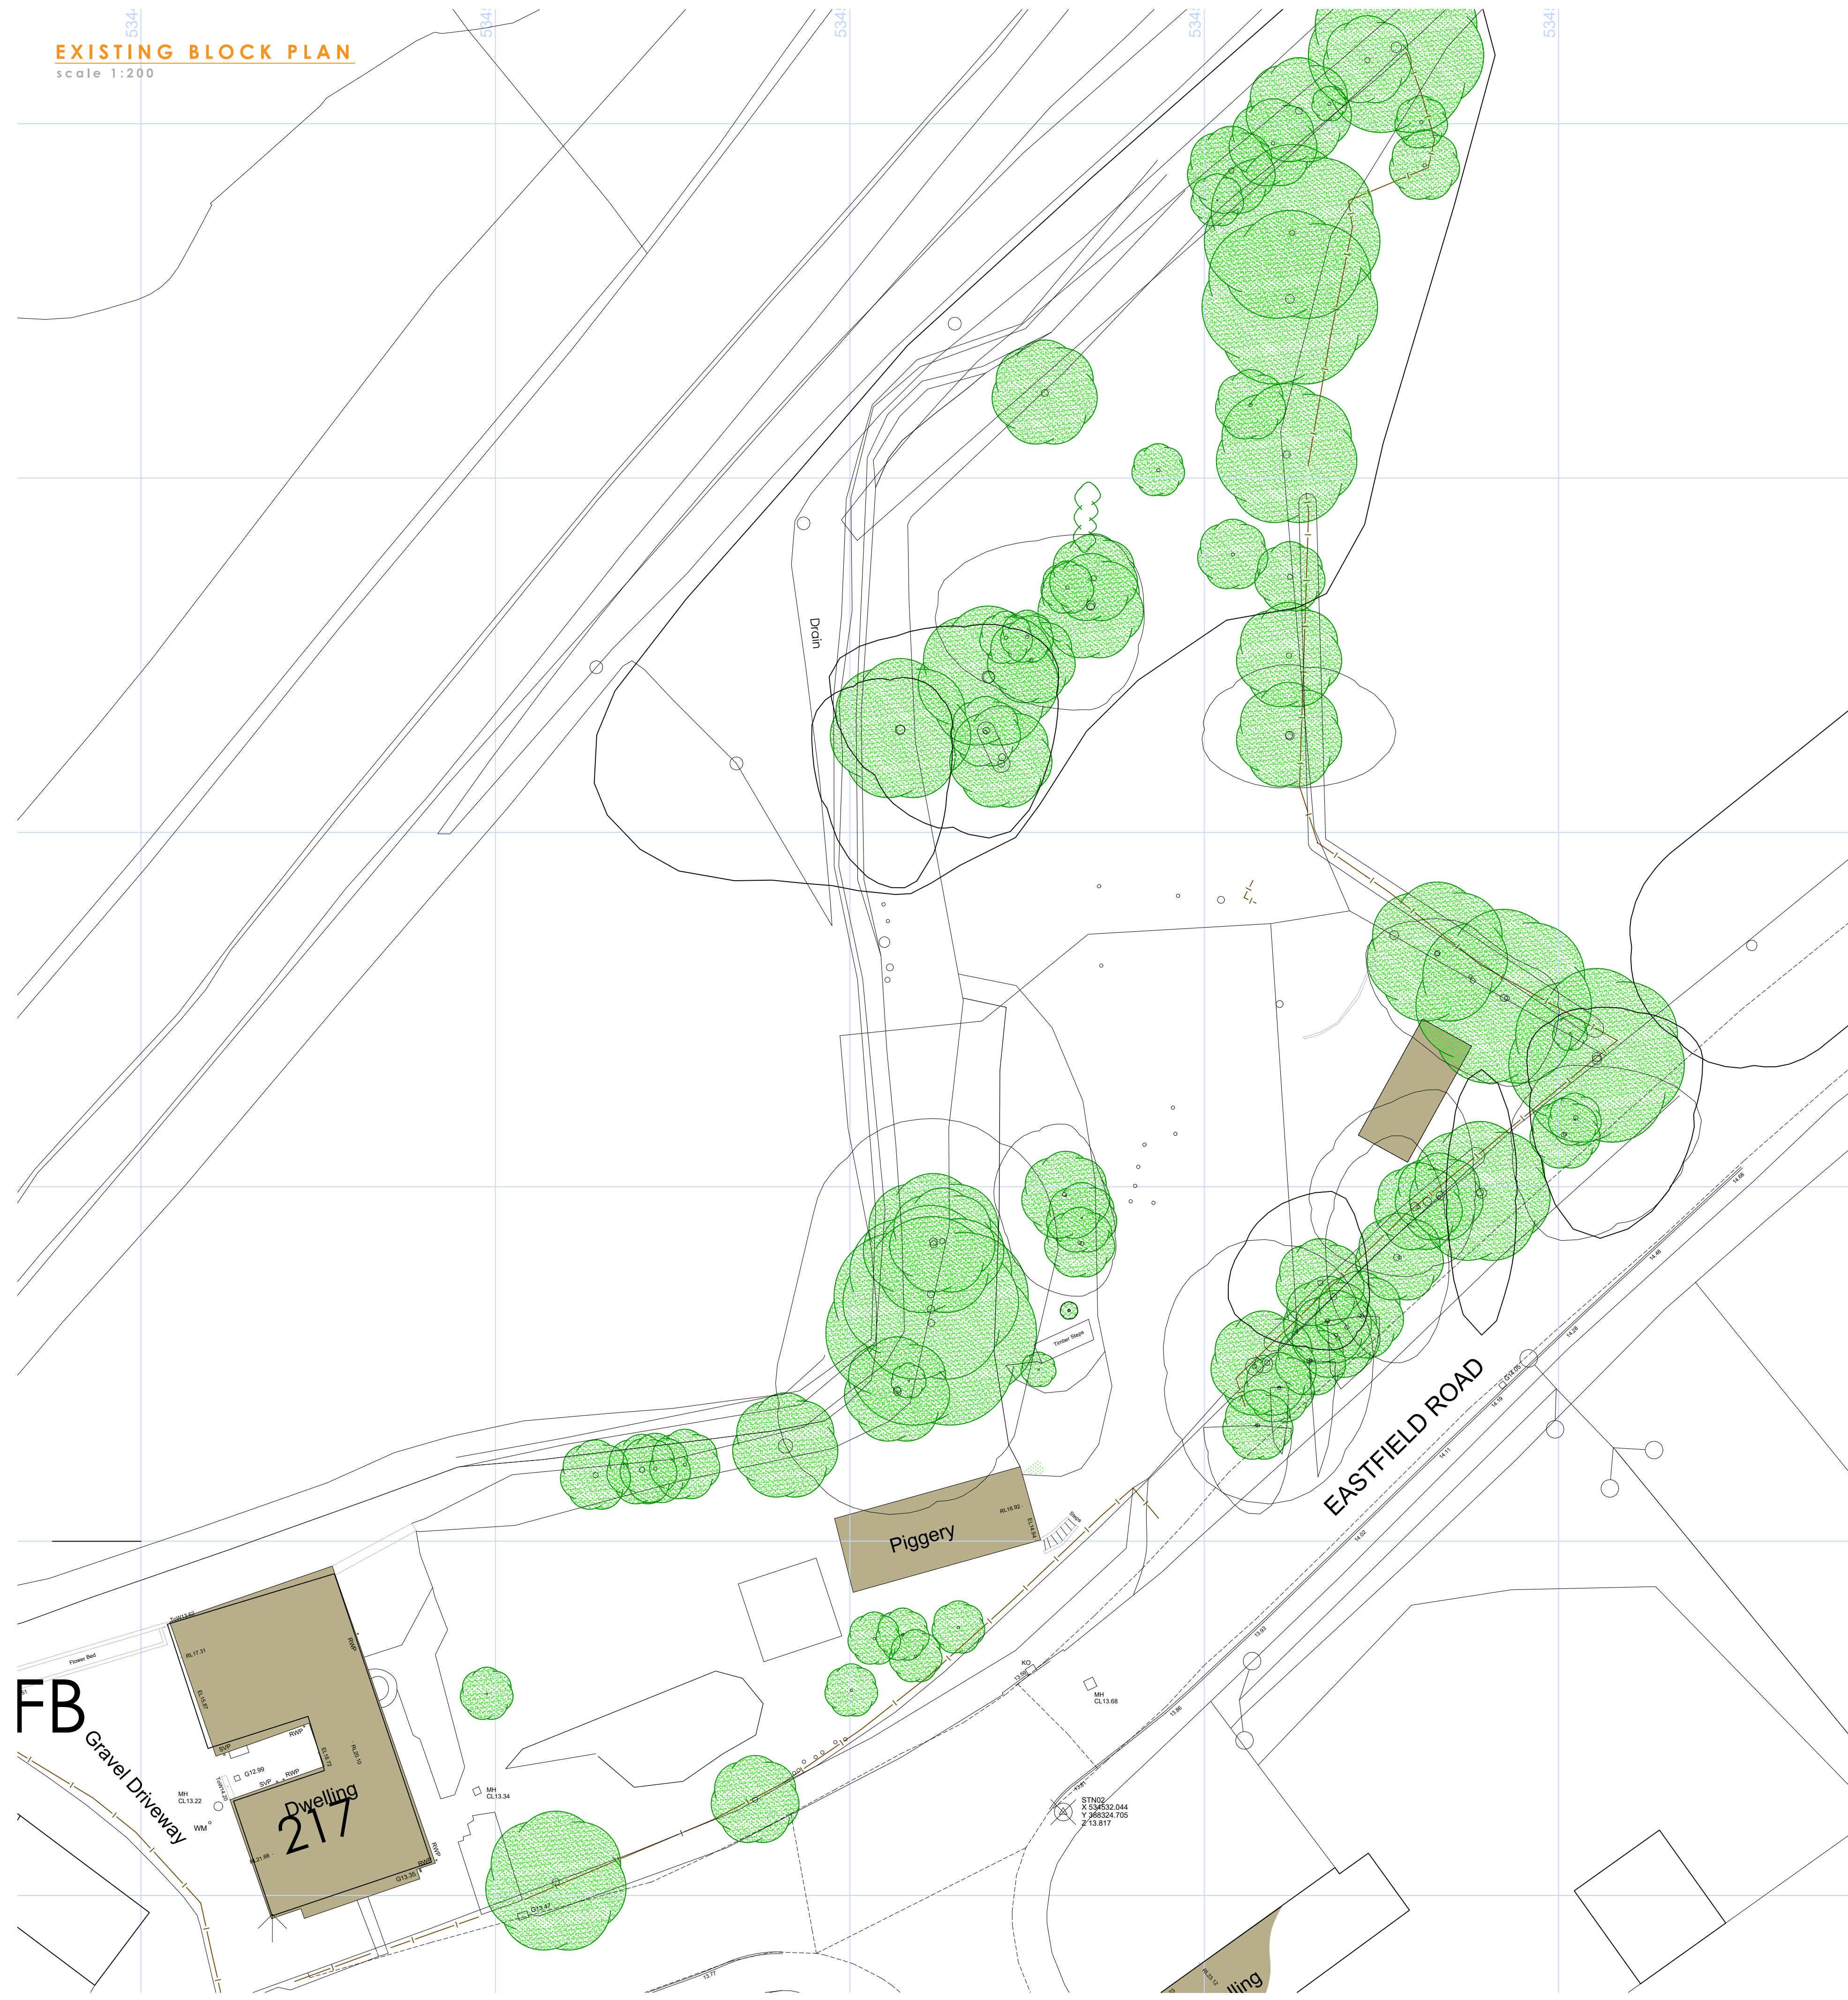

Crown Copyright 2022. All rights reserved. Licence number 100022432

**EXISTING LOCATION PLAN**  
scale 1:1250

This drawing is the copyright of Idc Design Consultancy and must not be reproduced without written consent. The client/contractor is responsible for taking and checking all dimensions on site prior to commencement, particularly where building elements have not been accessible during surveys, and reporting back to the architectural consultant any discrepancies. All materials specified on this drawing are to be used in strict accordance with manufacturers written instructions and current codes of practice.

All details and specifications on this drawing and in relation to this specific project should be adhered to. If any deviations occur the contractor / client should inform Idc Design Consultancy immediately as we cannot be held responsible for errors resulting from undetected detail and specification changes.

**DRAWING ISSUES AND REVISIONS**



Idc  
 Idc Design Consultancy  
 12 Vickers Lane  
 Louth  
 Lincolnshire  
 LN1 1PQ  
 T 01507 411155  
 E admin@idcdesignconsultancy.co.uk  
 www.idcdesignconsultancy.co.uk

PROJECT	Proposed Dwelling 217 Eastfield Road Louth
DATE	October 2023
TITLE	Existing
SCALE	As Stated
ORIGINAL SIZE	A1
DRG STATUS	PLANNING
DRAWING NUMBER	LDC3862-PL-01