


NOTES

Pod Specification - Earlestown

- External Cladding - Brick Clad Slips
- Roof - Curved /Domed Roof
- Door - RAL 1018 (Zinc Yellow)
- Door Swings - As per Drawings

Revision	0.1	Drawing created.	SA	14.06.23
----------	-----	------------------	----	----------

Location Figure

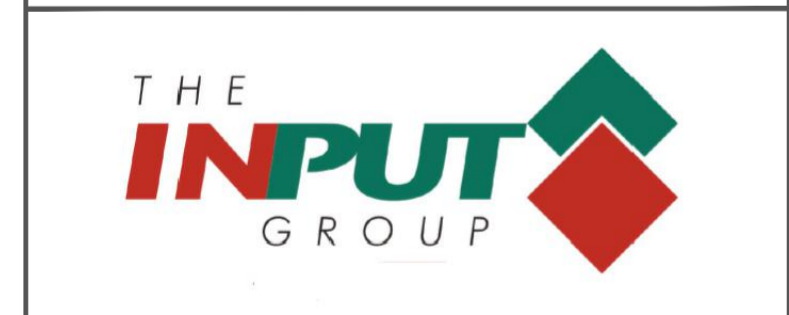

Sheet Size	A3	Scale	NTS	Status	IDC	14.06.23	14.06.23
------------	----	-------	-----	--------	-----	----------	----------

Contractor Name	n/a	Based on Drawing No.	n/a
-----------------	-----	----------------------	-----

Project
Accessibility Package 2

Drawing Title	Earlestown Station General Arrangement	SA	SA
---------------	---	----	----

Drawing No	1007-TIG-ERL-GA-ZZ-DR-C-0101	Rev	P01
------------	------------------------------	-----	-----