



Structural Alterations Refer to Structural Engineers Calculations

Blue denotes Area of extension

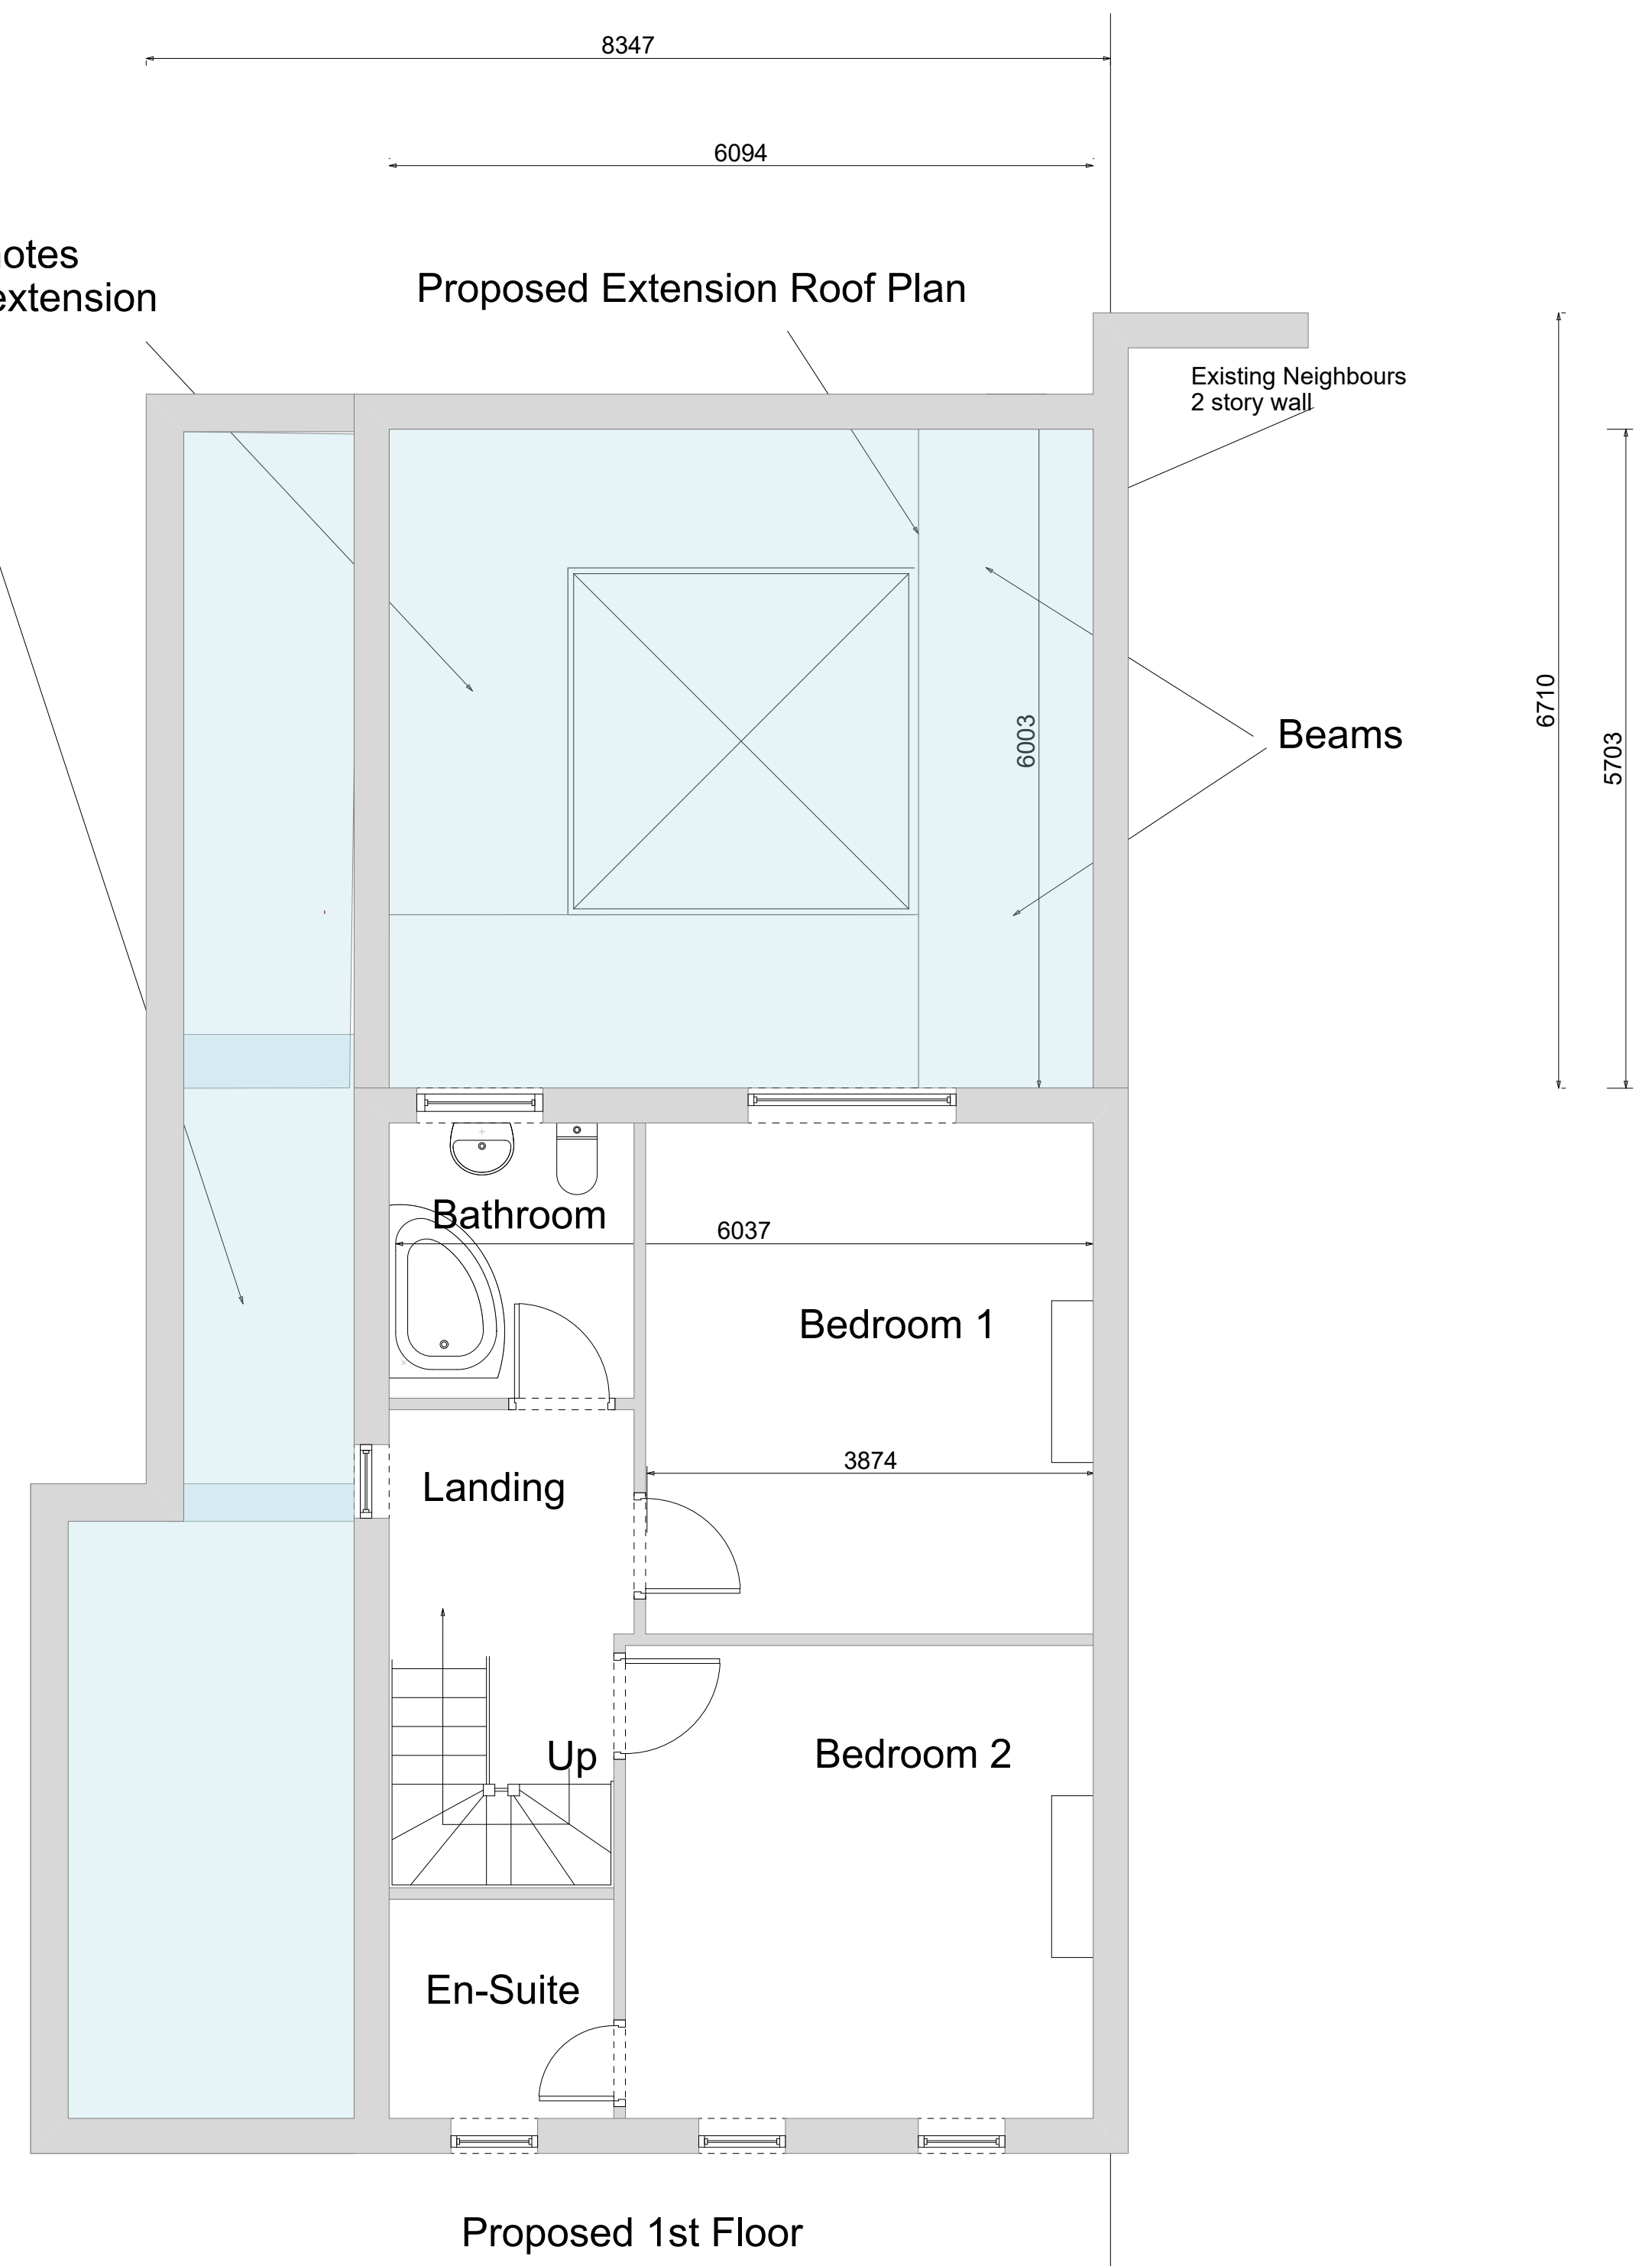

Refer to Specification sheet for details

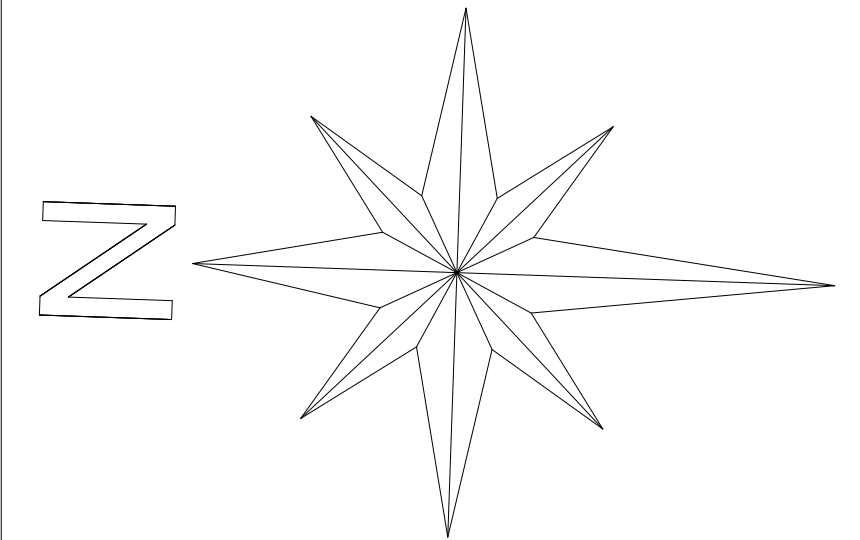

Asset Building Contractors

Project
Project Description

86 Park Crescent
Erith
Kent DA8 3DZ

Drawing Title
Proposed Plans

Client
Mr & Mrs Taylor

Drawing No.
Number 1


Date 15th August 2021

Scale
1:50

Drawn by Dean Taylor

Checked by
Name DRT

Page Size - A1

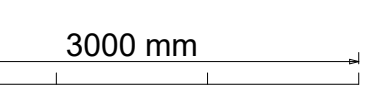

Asset Building Contractors
info@atticsandextensions.co.uk
07801 444486

86 Park Crescent Proposed Ground Floor Extension Plans