


**GROUND FLOOR**

SCALE BAR

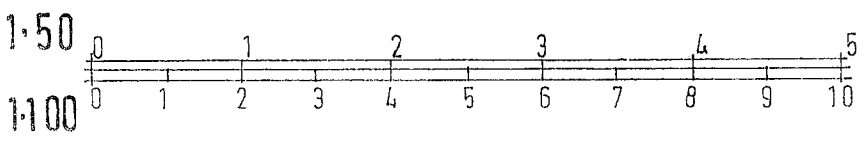

DEVELOPMENT MANAGEMENT	
07 NOV 2017	
Alloc	
Copy to	
Ack	

See drawing notes re drainage (foul) surface water soakaways & sanitary plumbing

All habitable rooms to ground, first & second floors to be fitted with hard wired smoke detectors in order to retain existing doors to common parts.

C 24/7/17 SD, HD & FIRE DOORS & EL ADDED

ALL DIMENSIONS TO BE CHECKED ON SITE PRIOR TO THE FABRICATION OF ANY WORKS OR ORDERING OF MATERIALS.  
 BERNARD ILES RETAIN COPYRIGHT IN AN OWNERSHIP OF THESE DRAWINGS.

PROJECT 18 LANSDOWN RD SIDCUP DA14 4EG		TITLE PROPOSED GROUND FLOOR	
Bernard Iles MCIAT Chartered Architectural Technologist Mobile: 07778 212 280 E-mail: bernard.j.iles@gmail.com		DATE DEC 16	SCALE 1:100
		DRAWN	NO. 06c
		JOB NO. L531	NO. 06c
		REVISIONS	
		REV	DATE
		A	17
		B	17
		DRAINAGE, SOAKAWAY & SANITARY PLUMBING ADDED	
		SECTION LINES OMITTED	