

BLOCK PLAN 1:500

BUILDING FRONT:

- Existing planting reduced/tidied up.
- New festoon lighting to front boundary.
- Fence panels removed and replace with decorative chain.
- Signage to be retained as existing.

- Existing planting reduced/tidied up.
- New discreet decorative warm white temperature wall wash lighting.
- Trellis removed from windows.

TREE WORKS:

- Raise the Crown of tree to 3m to improve sight lines.



TOBY CARVERY
 BEXLEY HEATH
 "CROOK LOG"

MAIN
 ENTRANCE

WALK IN
 CHILLER

WALK IN
 FREEZER

BIN STORE

NEW A BOARD

CAR PARK NOTICE

CAR PARK TO BE FULLY WHITE LINED

CAR PARK TO BE FULLY WHITE LINED


CAR PARK:
 FULL WHITE LINING TO EXISTING LAYOUT

ENTRANCE / REAR GARDEN:

- Existing in-ground planters replanted with new ball-top trees with twinkie lights and finished with slate chippings.
- Raise the Crown of tree to 3m Twinkle lights installed.
- Sections of paving repair works to be undertaken.
- Cedar boarding to entrance gable apex with rope lighting.
- New discreet decorative warm white temperature wall wash lighting.
- Signage to be retained as existing.

REAR YARD:

- New walk-in freezer.

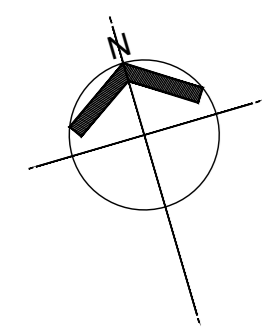

Scale = 1:100
 Metres 2 4 6 8 10