




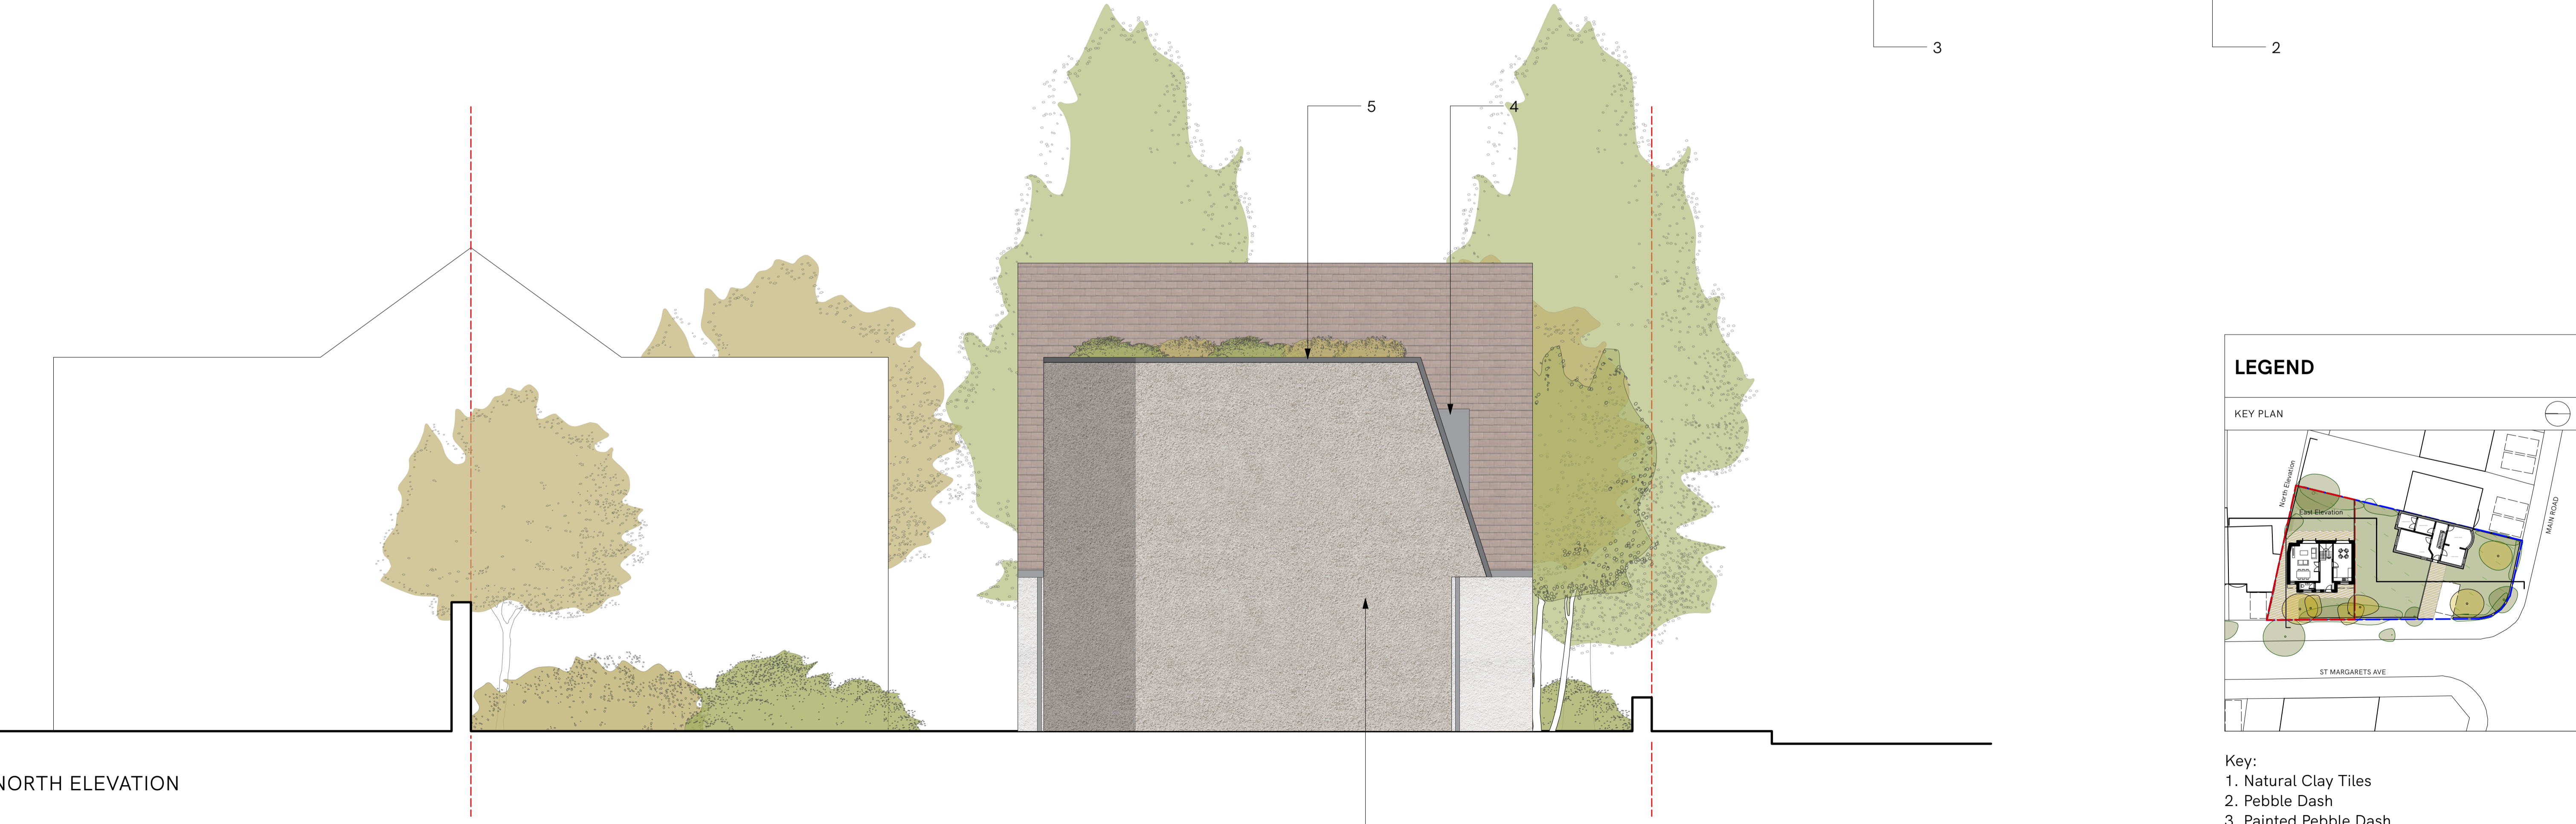

EAST ELEVATION

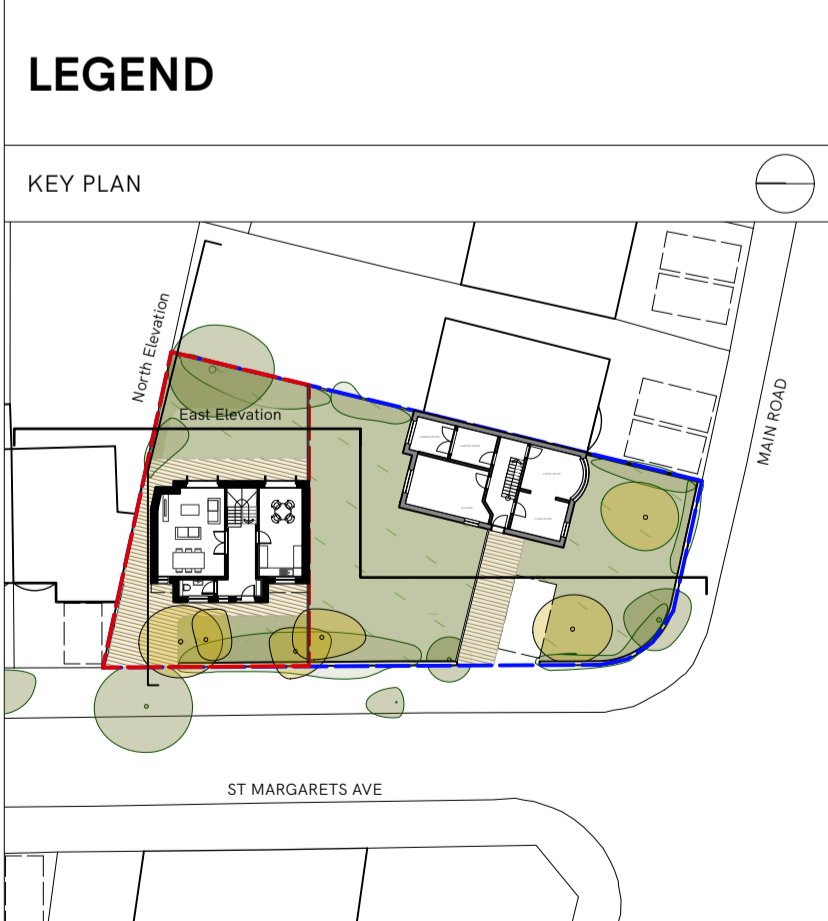

NORTH ELEVATION

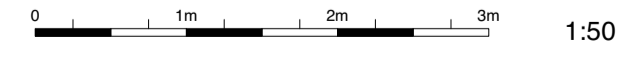

- LEGEND**
- KEY PLAN
- Key:
- 1. Natural Clay Tiles
 - 2. Pebble Dash
 - 3. Painted Pebble Dash
 - 4. Dormer Window
 - 5. Green roof