




Main Road

LEGEND

- Existing shrubs
- Existing tree
- New tree

Tree stem location and value category according to BS5837

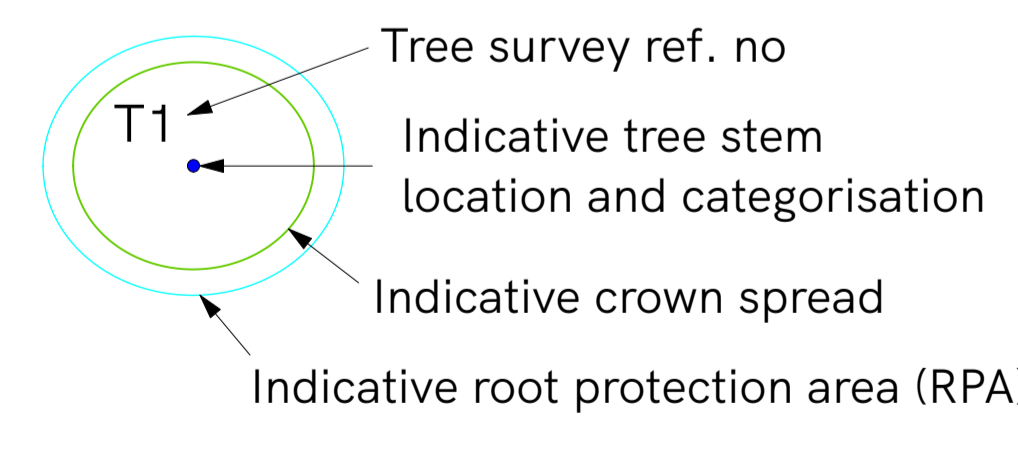

Tree stem location and value category according to BS5837

- No Value
- Moderate Value
- Low Value
- High Value

