




WEST ELEVATION



SOUTH ELEVATION

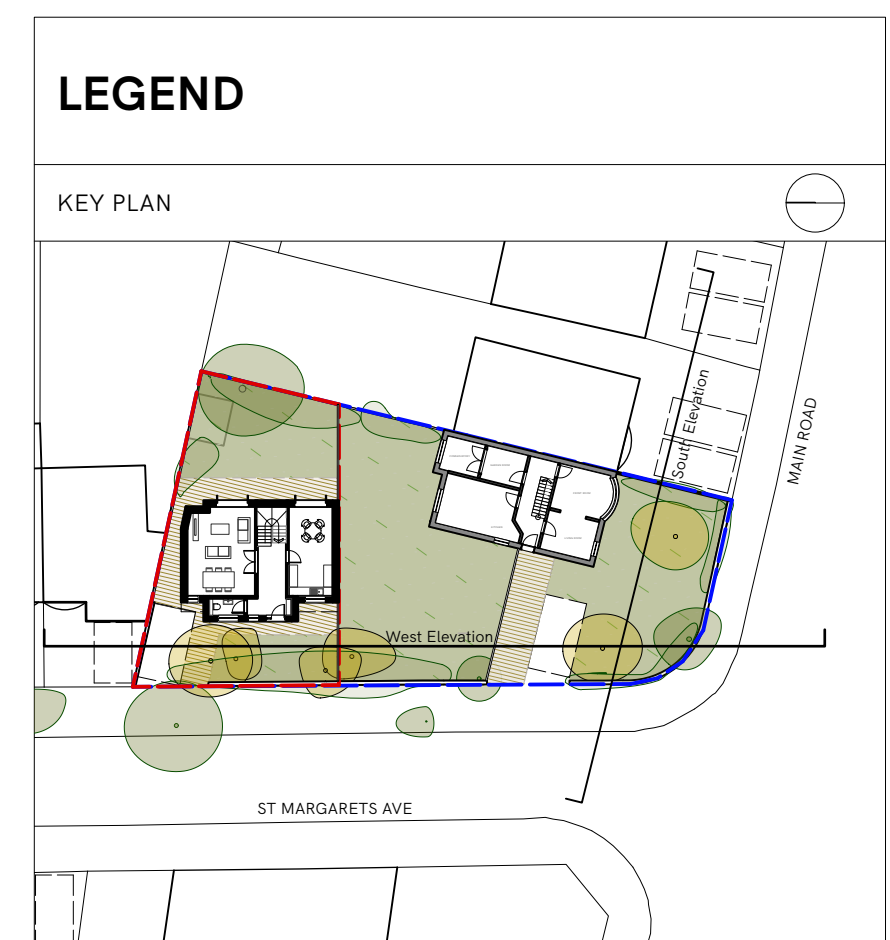

LEGEND

KEY PLAN

- Key:
1. Natural Clay Tiles
 2. Pebble Dash
 3. Painted Pebble Dash
 4. Dormer Window
 5. Green roof