



REAR EXTENSION

PROJECT


DRAWING SHOWING AND PROPOSED
GROUND FLOOR PLANS

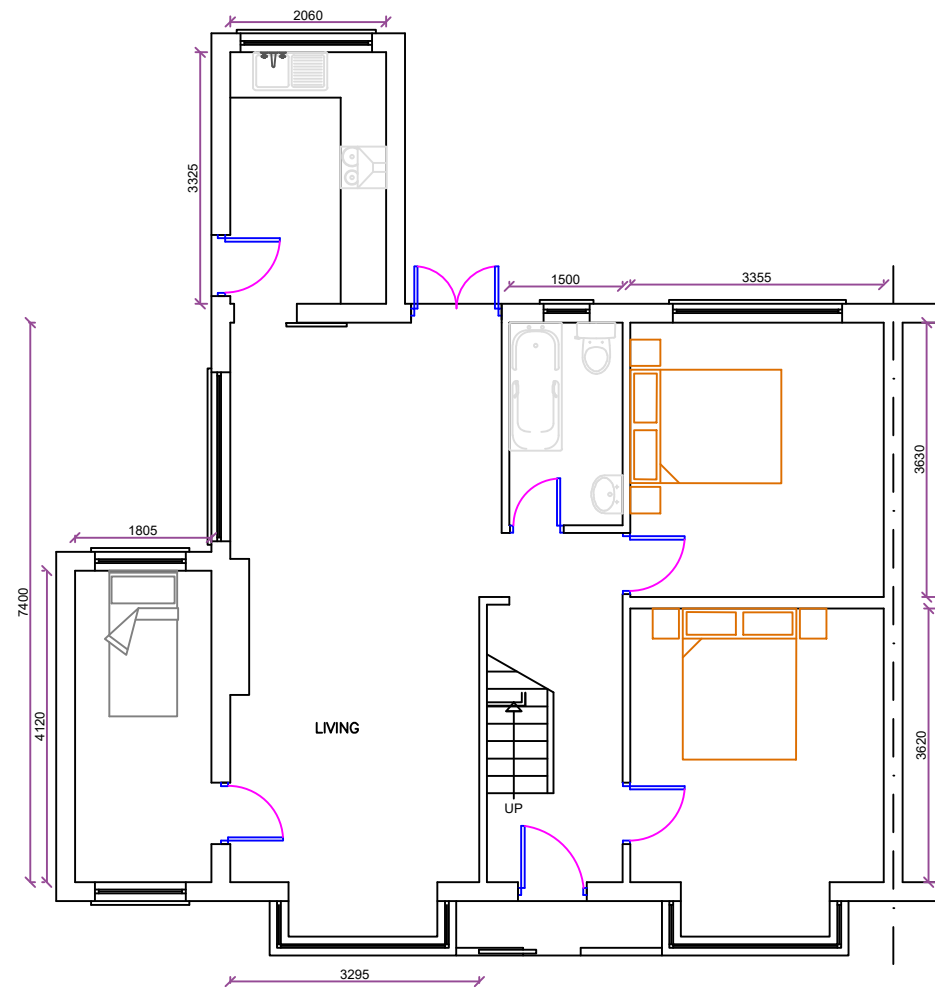

EXISTING GROUND FLOOR PLAN

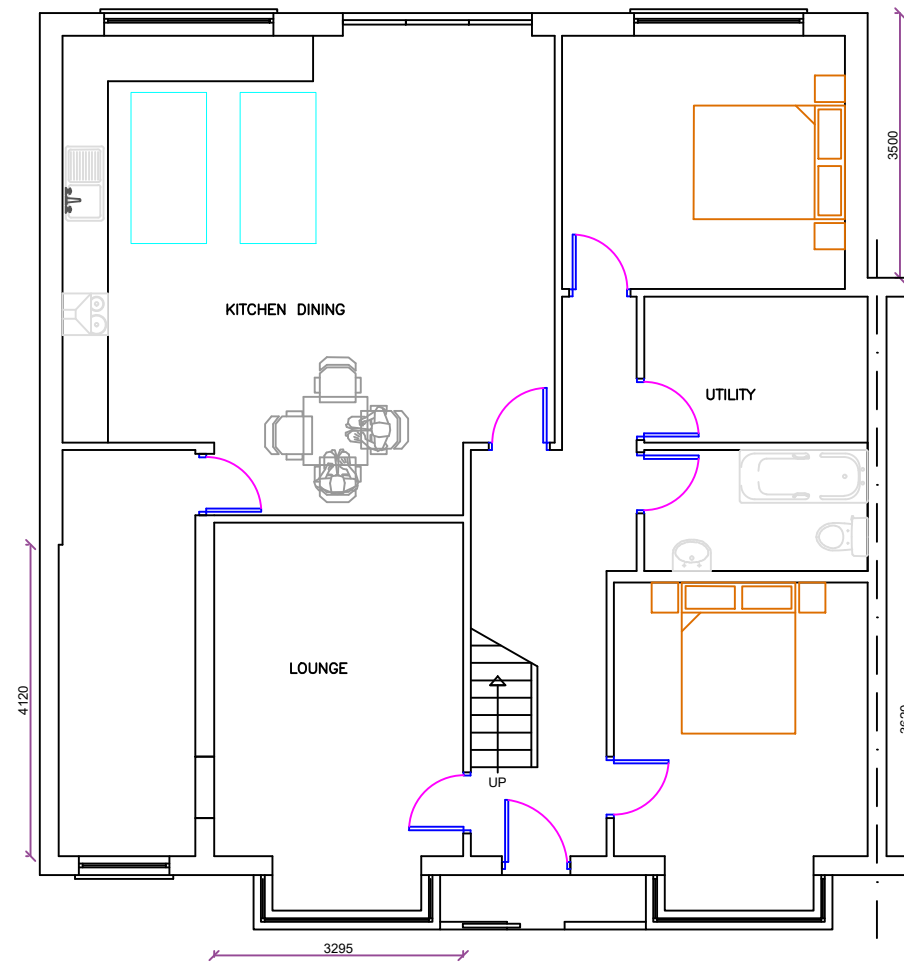

PROPOSED GROUND FLOOR PLAN

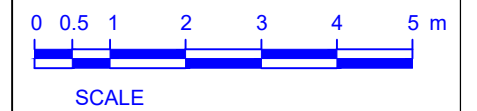

PROJECT

SINGLE STOREY REAR EXTENSION
FOR

ADDRESS

9 DORIS AVENUE
ERITH
KENT DA8 3ND

DWG No.

DAP.01

SCALE

1:100 @ A3

DATE

DEC 2023