



1 EXISTING  
TYPICAL SECTION  
SK-023 SCALE@A1 1:50 SCALE@A3 1:100

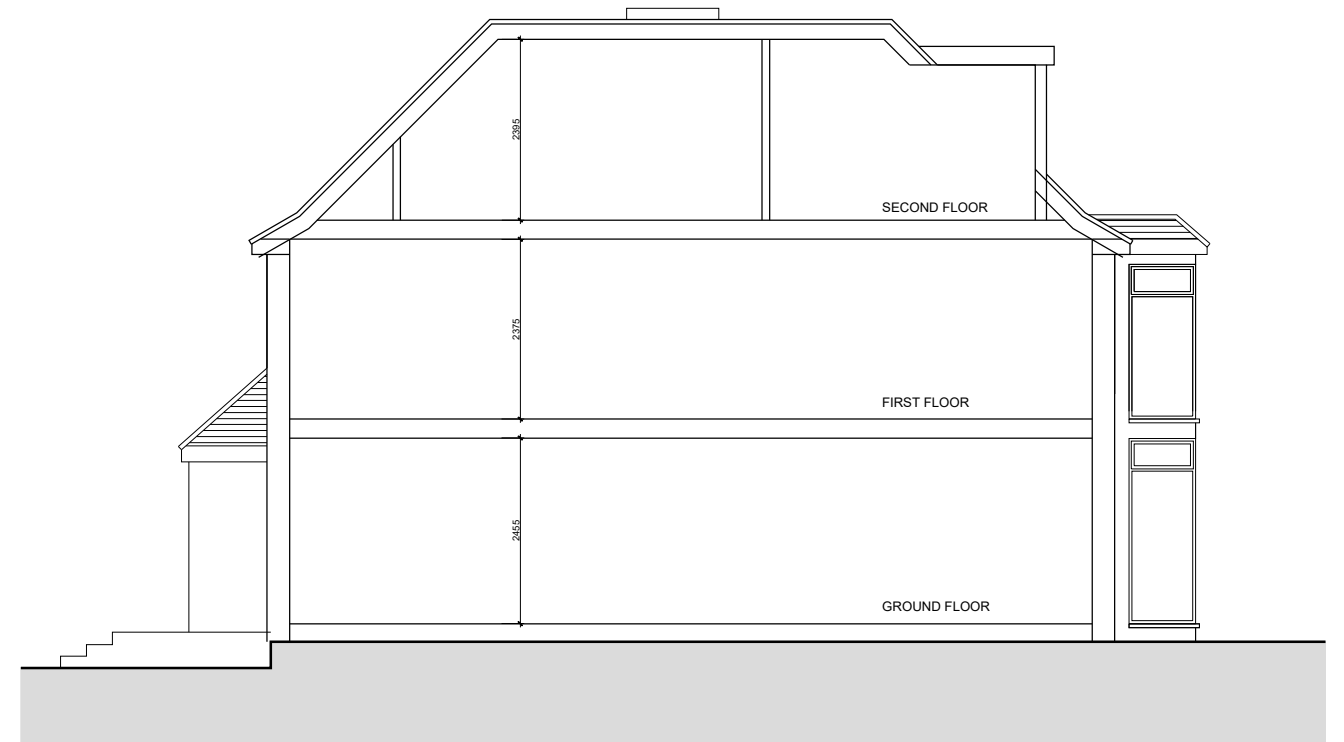

2 PROPOSED  
TYPICAL SECTION  
SK-023 SCALE@A1 1:50 SCALE@A3 1:100

| REVISIONS NO. | DATE | CHANGES | BY |
|---------------|------|---------|----|
|               |      |         |    |
|               |      |         |    |
|               |      |         |    |
|               |      |         |    |

**NOTES**  
 This drawing which is the property of MSK DESIGN Limited is the subject of Intellectual Property Rights including copyright and design right and shall not be reproduced, copied, loaned or submitted to any other party without the written consent of MSK DESIGN Limited.  
 Do not scale from drawings. Only numbered dimensions to be taken. All dimensions to be checked on site.  
 Any discrepancies to be reported to MSK DESIGN Limited, prior to setting out or ordering any materials.

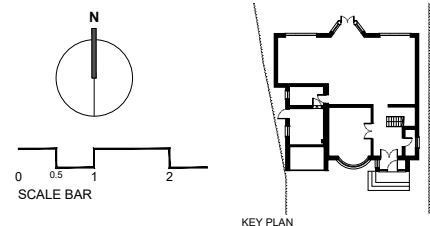

**MSK DESIGN LTD**  
 230 HIGH STREET  
 BARNET, LONDON  
 EN5 5TD  
 020 3962 4480  
 www.mskdesign.co.uk  
 info@mskdesign.co.uk  
 Registered company number: 6044594



|               |  |             |      |
|---------------|--|-------------|------|
| PROJECT       | 42 Claremont Road, Barnet, EN4 0HP       | PROJECT REF |      |
| CLIENT        | Chris                                    | REV.        |      |
| DRAWING TITLE | Existing and Proposed<br>Typical section | DWG. NO.    |      |
| DATE          | 02.03.2021                               | SCALE@A1    | 1:50 |
| SCALE@A3      | 1:100                                    | DRAWN BY    | MK   |
|               |  | CHECKED BY  |      |

**SK-023**