



External Cycle Enclosure - Plan
1:50

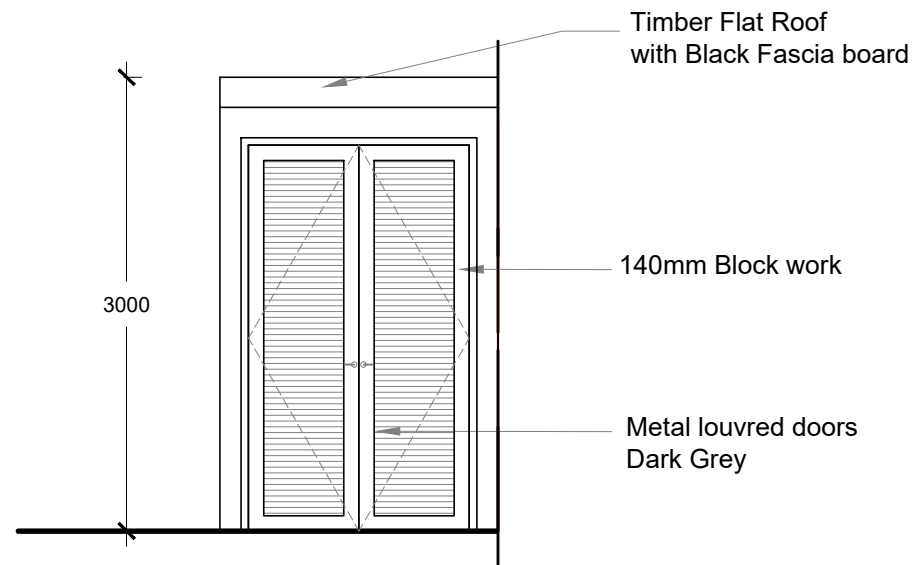

External Cycle Enclosure - Elevations
1:50

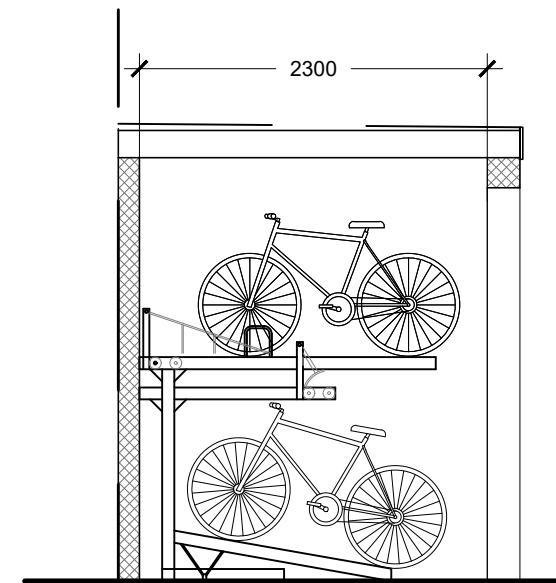

External Cycle Enclosure - Section AA
'JOSTA' Double Rack
1:50

