

Raised rear garden.

Storage sheds.

Felt covered to flat roof laid to fall.

Felt covered to flat roof laid to fall.

Front driveway.

Timber garden shed.

Concrete paving slabs.

Roof tiles.



Upvc rainwater goods.

12

14

16

SITE LAYOUT

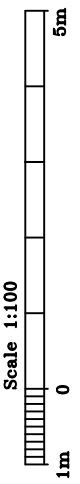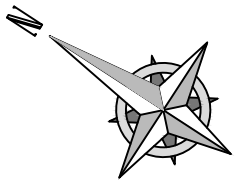

Copyright
The Copyright of this drawing is the property of Architectural Designs and may not be reproduced without their written permission.

Notes
Figural Dimensions only are to be taken from this drawing.
DO NOT scale from drawings.
All dimensions are to be verified on site prior to construction or fabrication.

Status
PLANNING.

Rev.	Date	Amendment

Architecture
Interior & Graphic Design
64 Ashford Road
Bearsted, Maidstone
Kent ME14 4LR
Mob: 07950 680024

Client
Mr & Mrs Wells

Project
**14 Tall Elm Close,
Bromley, BR2 0TT**

Drawing Title
SITE LAYOUT

Scale	Date	Drawn	Checked
1:100 @A3	01.11.2023	NAA	Checked

Drawing Number
TPA.AR.GA.02