
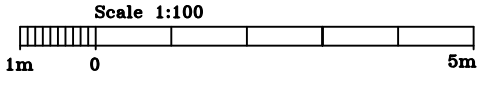
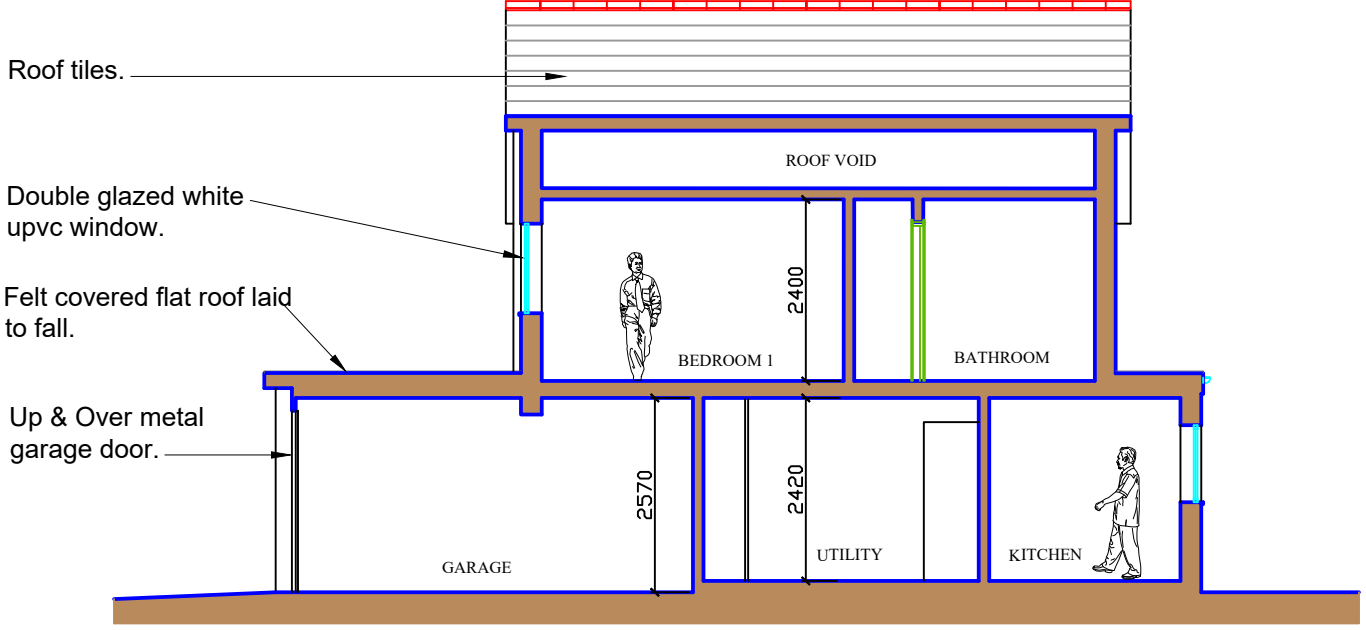


Copyright
 The Copyright of this drawing is the property of Architectural Designs and may not be reproduced without their written permission.

Notes
 Figure Dimensions only are to be taken from this drawing.
 DO NOT scale from drawings.
 All dimensions are to be verified on site prior to construction or fabrication.

Status
PLANNING.

Rev.	Date	Amendment
A.	28.12.2023	Scale bar added

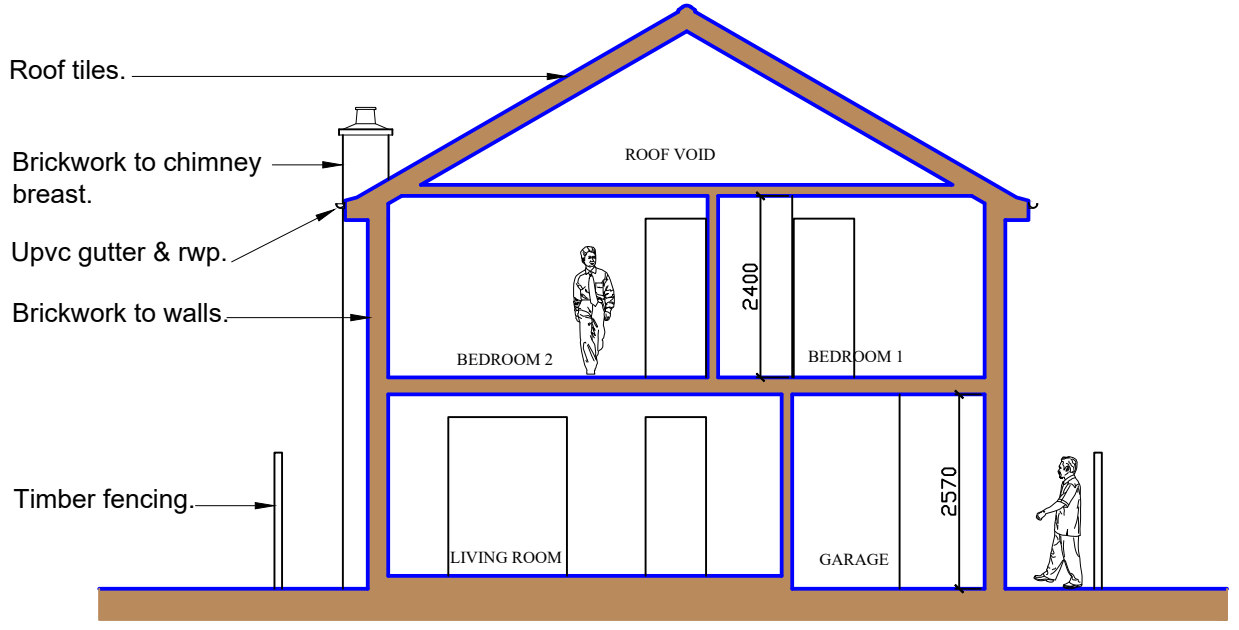

Architecture
Interior & Graphic Design
 64 Ashford Road
 Bearsted, Maidstone
 Kent ME14 4LR
 Mob: 07950 680024

Client
Mr & Mrs Wells

Project
 14 Tall Elm Close,
 Bromley, BR2 0TT

Drawing Title
EXISTING SECTIONS

Scale	Date	Drawn
1:100 @A3	01.11.2023	NAA Checked

Drawing Number	Revision
TPA.AR.GA.05	A