
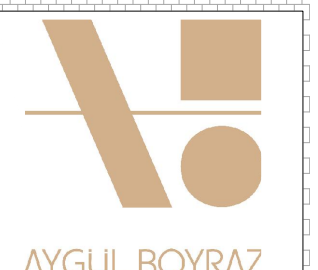


Existing walls
 Neighbouring properties
 Site boundary

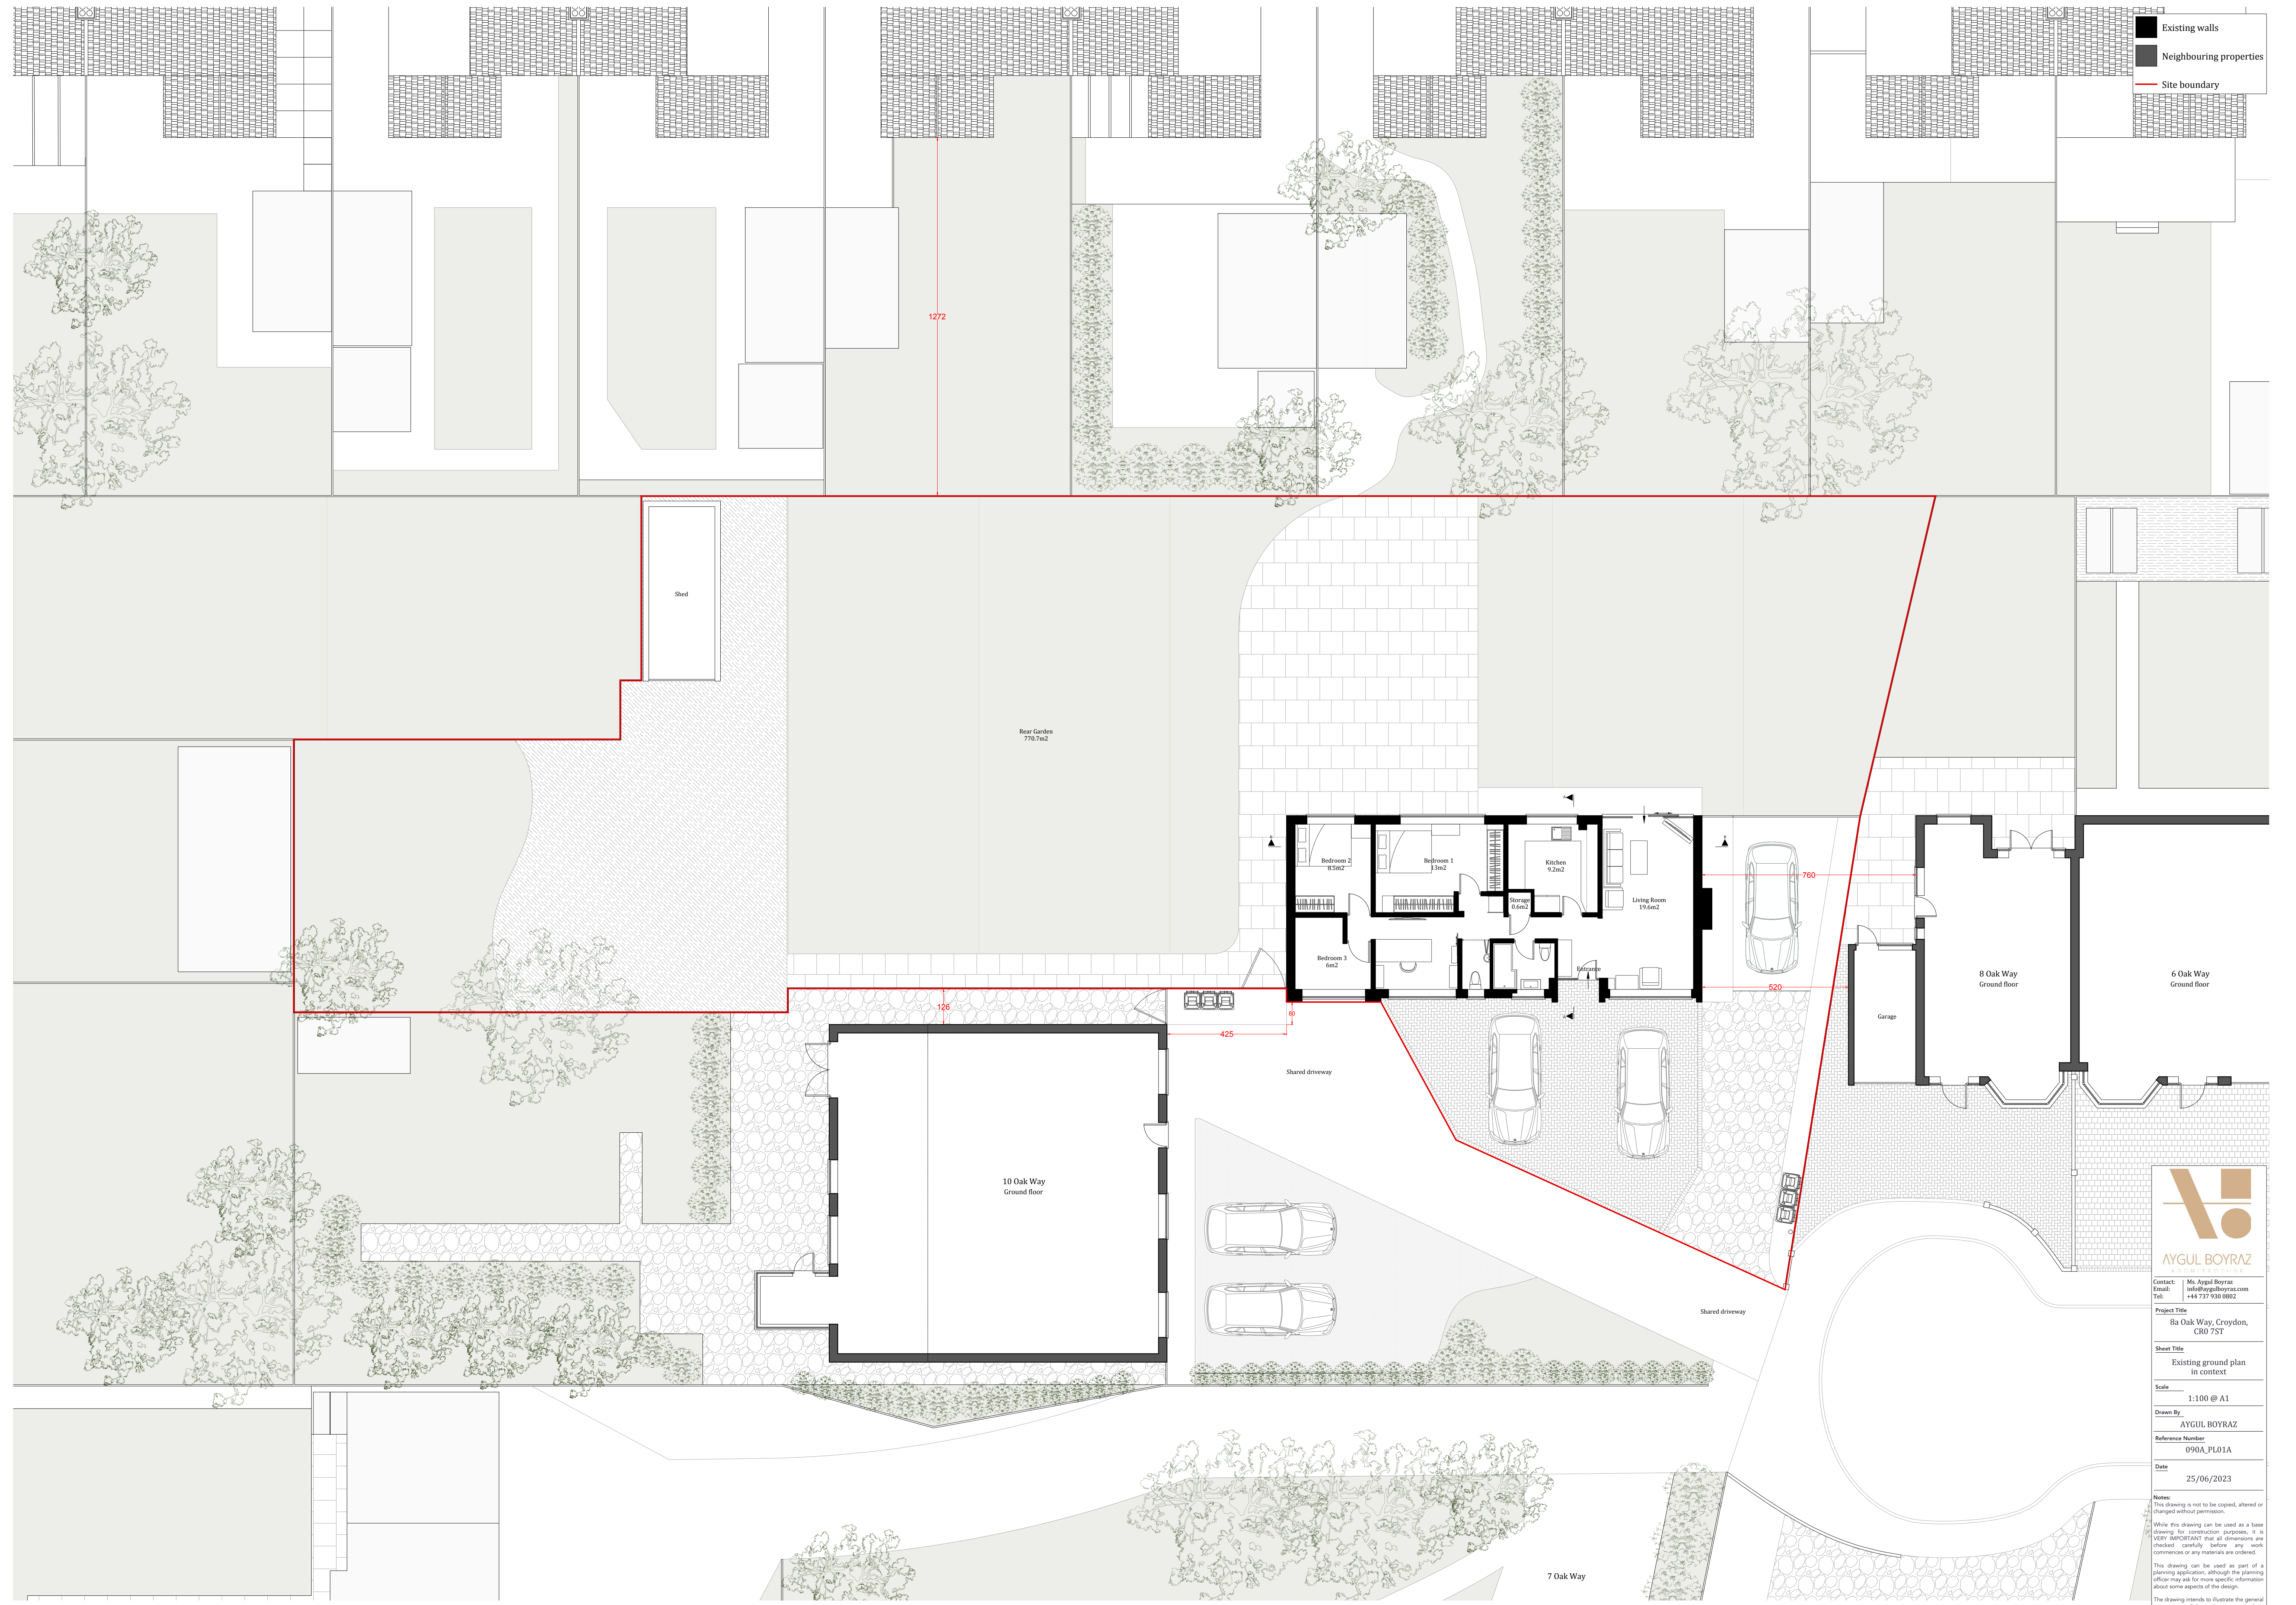

Contact: Ms. Aygul Boyraz
 Email: info@aygulboyraz.com
 Tel: +44 777 950 0802

Project Title

8a Oak Way, Croydon, CR0 7ST

Sheet Title

Existing ground plan in context

Scale

1:100 @ A1

Drawn By

AYGUL BOYRAZ

Reference Number

090A_PL01A

Date

25/06/2023

Notes:
 This drawing is not to be copied, altered or changed without permission.
 While this drawing can be used as a base drawing for construction purposes, it is VERY IMPORTANT that all dimensions are checked carefully before any work commences or any materials are ordered.

This drawing can be used as part of a planning application, although the planning officer may ask for more specific information about some aspects of the design.
 The drawing intends to illustrate the general arrangement of the project proposals. As it stands, this drawing does not include all of the detail necessary for a full plans building regulations application.

