


Existing walls
 Neighbouring properties
 Site boundary

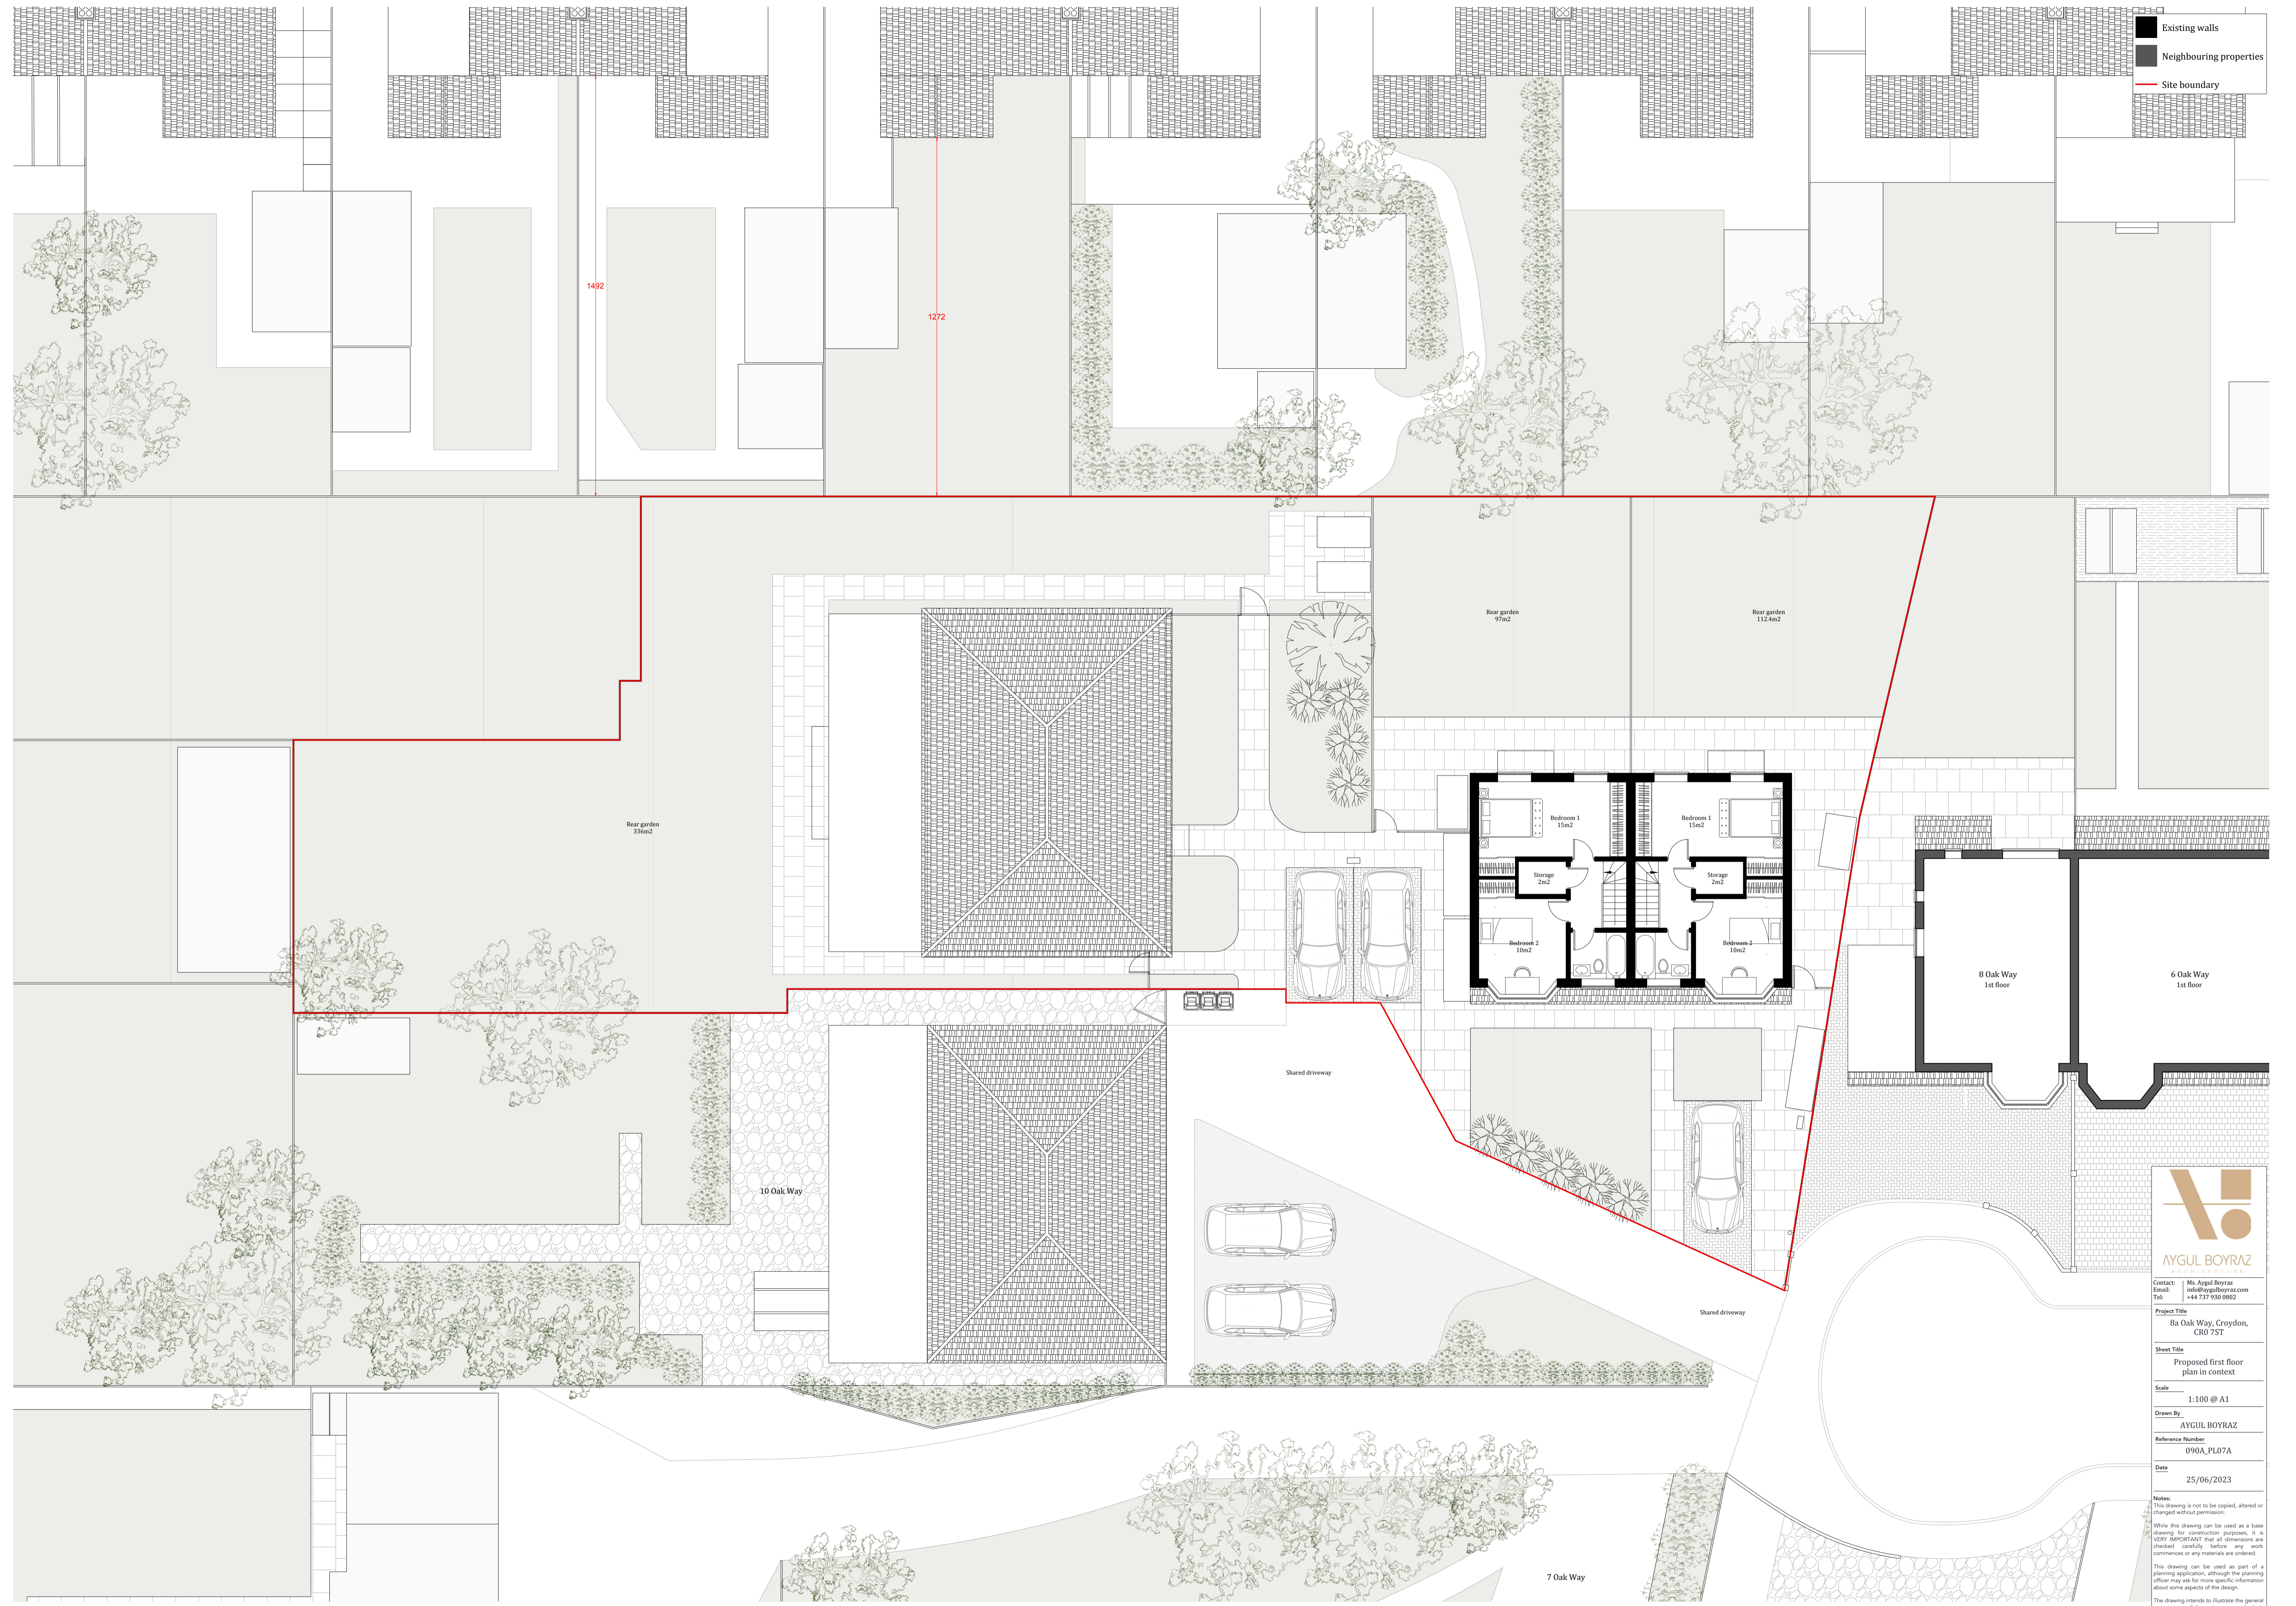

Contact: Ms. Aygul Boyraz
 Email: info@aygulboyraz.com
 Tel: +44 777 930 0802

Project Title
 8a Oak Way, Croydon,
 CR0 7ST

Sheet Title
 Proposed first floor
 plan in context

Scale
 1:100 @ A1

Drawn By
 AYGUL BOYRAZ

Reference Number
 090A_PL07A

Date
 25/06/2023

Notes:
 This drawing is not to be copied, altered or
 changed without permission.
 While this drawing can be used as a base
 drawing for construction purposes, it is
 VERY IMPORTANT that all dimensions are
 checked carefully before any work
 commences or any materials are ordered.
 This drawing can be used as part of a
 planning application, although the planning
 officer may ask for more specific information
 about some aspects of the design.
 The drawing intends to illustrate the general
 arrangement of the project proposals. As it
 stands, this drawing does not include all of
 the detail necessary for a
 full plans building regulations application.

Scale 1:100 @ A1
 0 1 2 3 4 5 6 7 8 9 10