


Existing walls  
 Neighbouring properties  
 Site boundary

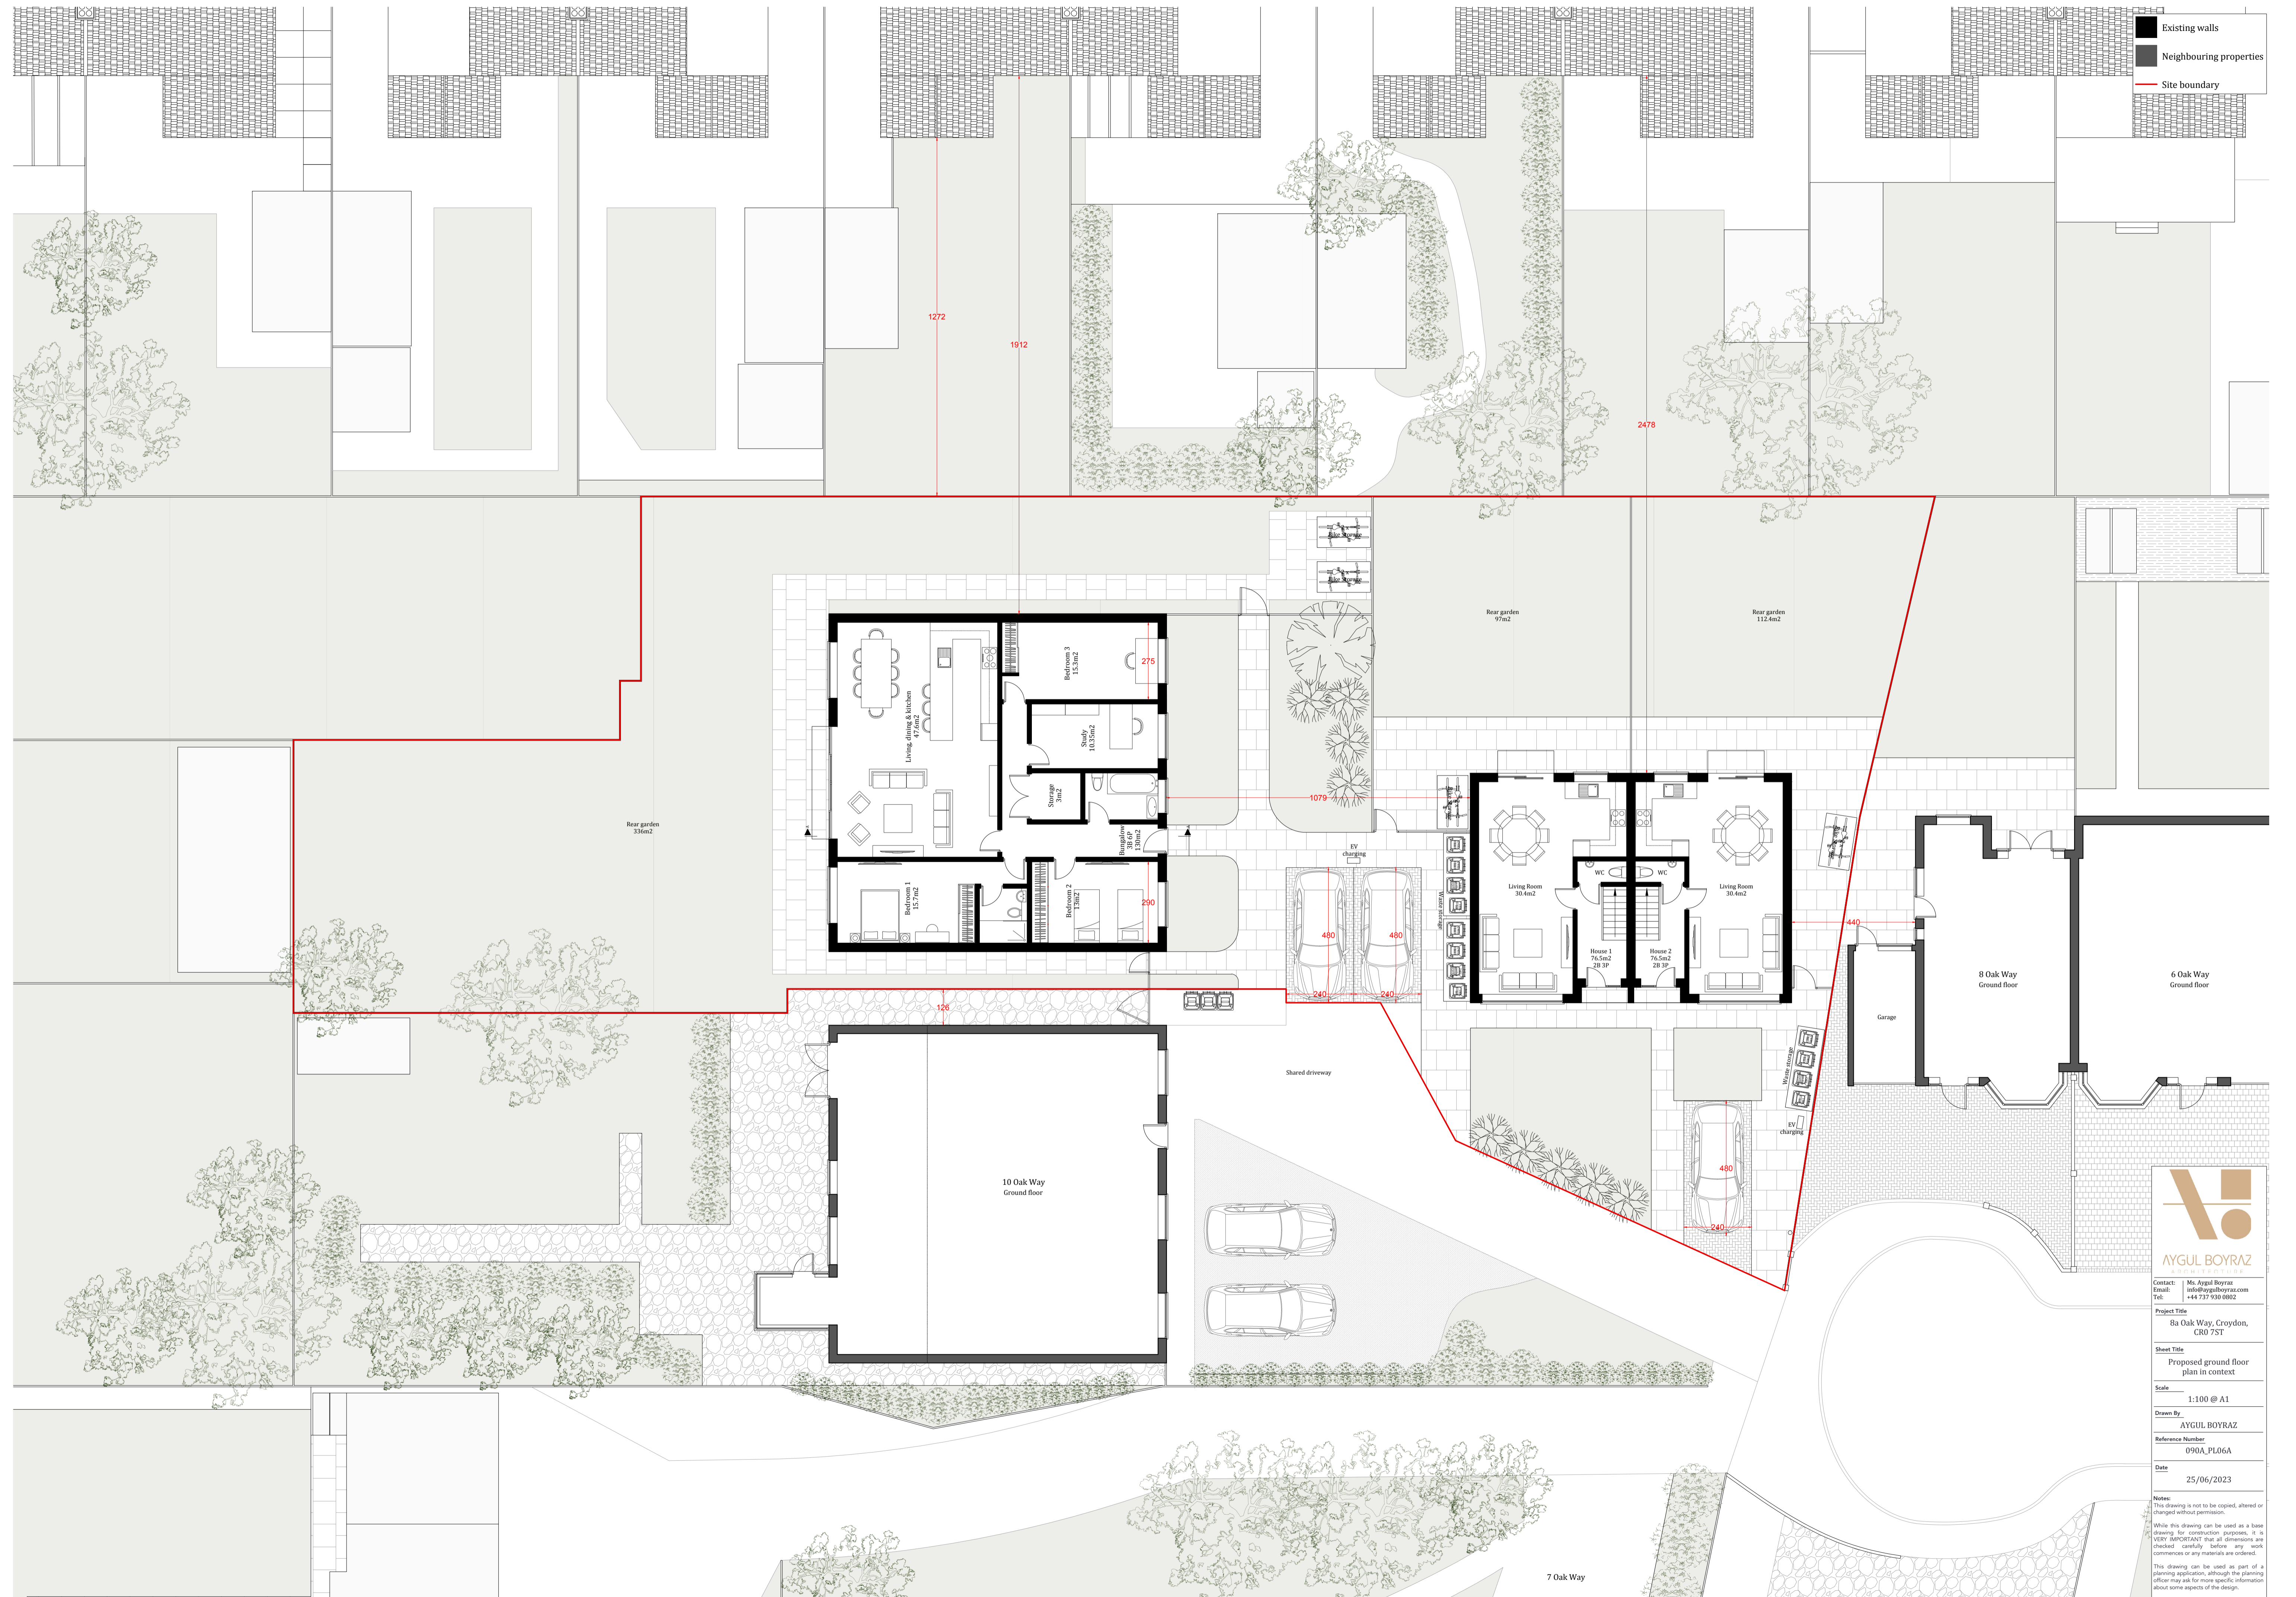

Scale 1:100 @ A1



Contact: Ms. Aygul Boyraz  
 Email: info@aygulboyraz.com  
 Tel: +44 777 950 0862

Project Title  
 8a Oak Way, Croydon,  
 CR0 7ST

Sheet Title  
 Proposed ground floor  
 plan in context

Scale  
 1:100 @ A1

Drawn By  
 AYGUL BOYRAZ

Reference Number  
 090A\_PL06A

Date  
 25/06/2023

Notes:  
 This drawing is not to be copied, altered or  
 changed without permission.  
 While this drawing can be used as a base  
 drawing for construction purposes, it is  
 VERY IMPORTANT that all dimensions are  
 checked carefully before any work  
 commences or any materials are ordered.  
 This drawing can be used as part of a  
 planning application, although the planning  
 officer may ask for more specific information  
 about some aspects of the design.  
 The drawing intends to illustrate the general  
 arrangement of the project proposal. As it  
 stands, this drawing does not include all of  
 the detail necessary for a  
 full plans building regulations application.