


PROPOSED FRONT ELEVATION

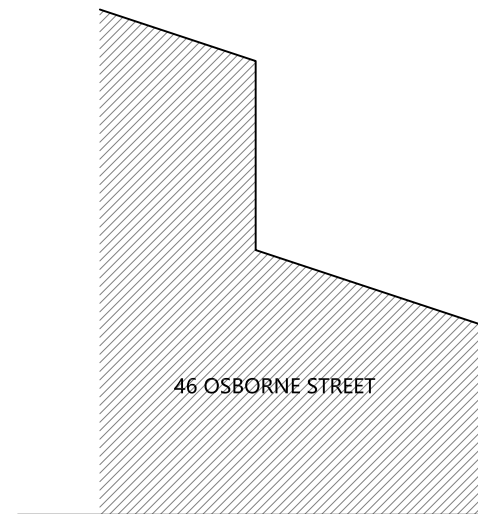

46 OSBORNE STREET


Garden

1.8 mtr High
Boundary Fence


Slate Roof Tiles
Match To Existing House

UPVC Double
Glazed Windows
Match To Existing House

Bricks
Match To Existing House
Garden

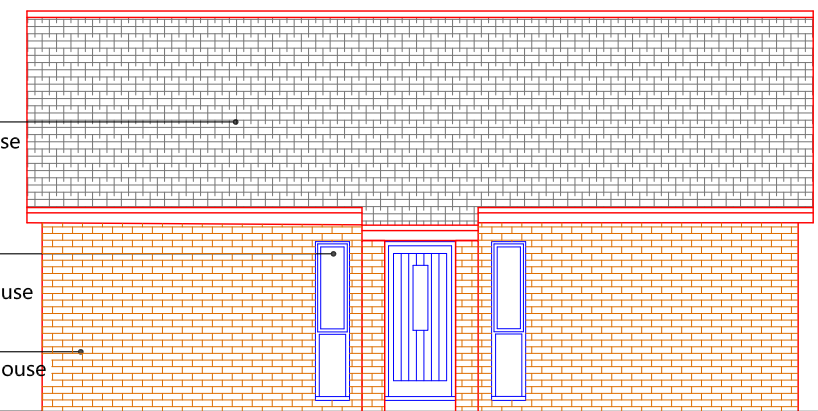


PROPOSED SIDE ELEVATION

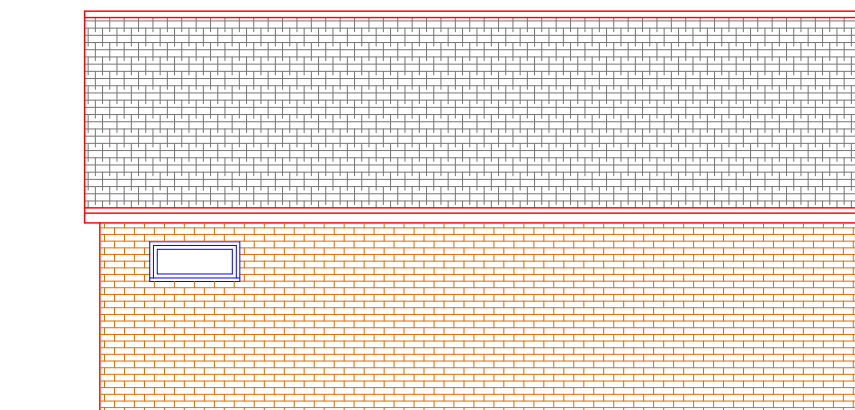


Garden

1.8 mtr High
Boundary Fence

Garden

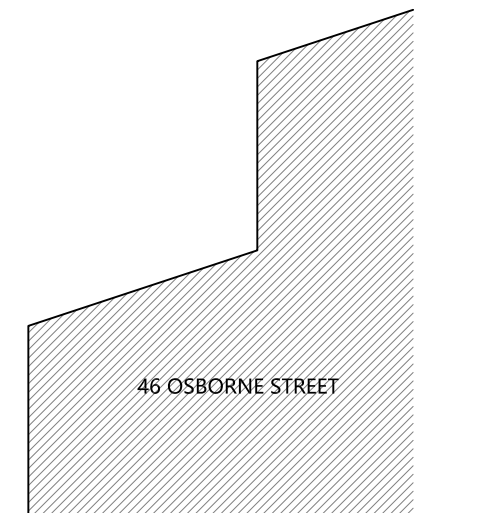


46 OSBORNE STREET

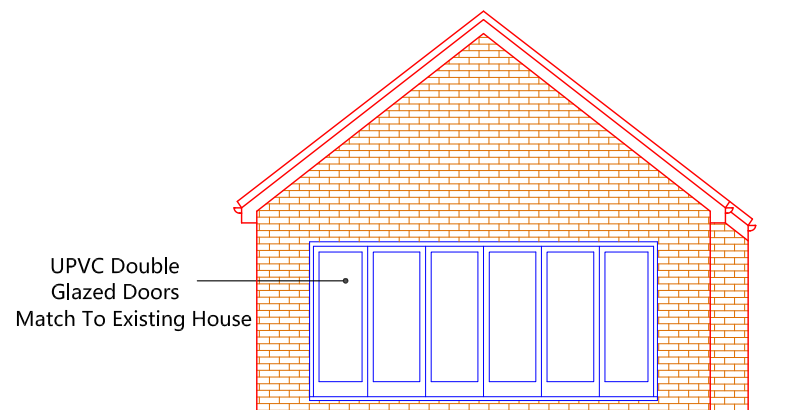

UPVC Double
Glazed Doors
Match To Existing House

PROPOSED REAR ELEVATION

PROPOSED SIDE ELEVATION

Project		
PROPOSED BUNGALOW REAR OF 46 OSBORNE STREET, SK6 2BT		
Drawing Title		
PROPOSED ELEVATIONS		
Drawing No.		
104		
Drawn:	Status:	Date
ZU	Planning	15.11.2023
Scale @ A3		1:100

XionTech Architects
721 Stockport Road
Manchester M19 3AG
www.xiontech.co.uk

