

notes

This drawing is subject to a detailed building and site survey, therefore no guarantee of its accuracy can be given. This drawing has been draughted in accordance with the clients design requirements. All areas are approximate and are subject to a detailed building and site survey and further design development. All dimensions should be checked prior to commencement of construction on site. Measurements should not be taken off the drawing.

All dimensions shown are in millimetres (mm).

Text Key

- 1. Existing facing brickwork
- 2. Existing plain grey roof tiles
- 3. Existing uPVC door/window
- 4. Proposed vertical hung tiles to match roof
- 5. Proposed uPVC door/window

SCALE BAR 1:100


SCALE BAR 1:200




EXISTING GA FRONT ELEVATION @1:100



EXISTING GA REAR ELEVATION @1:100

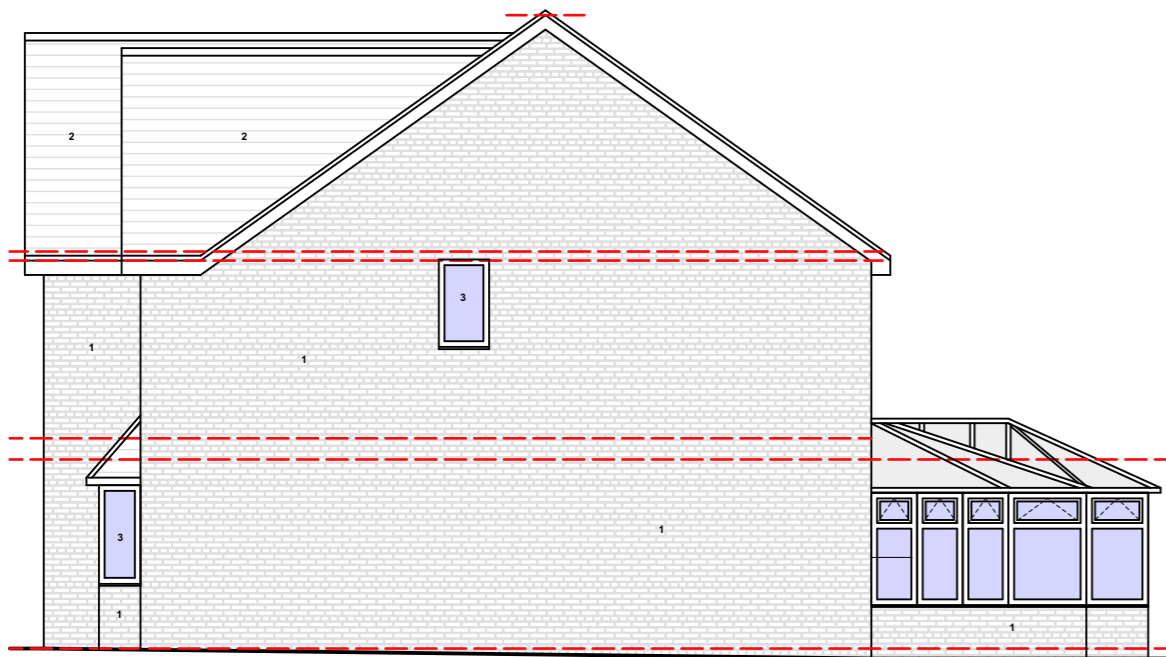

EXISTING GA SIDE ELEVATION 1 @1:100

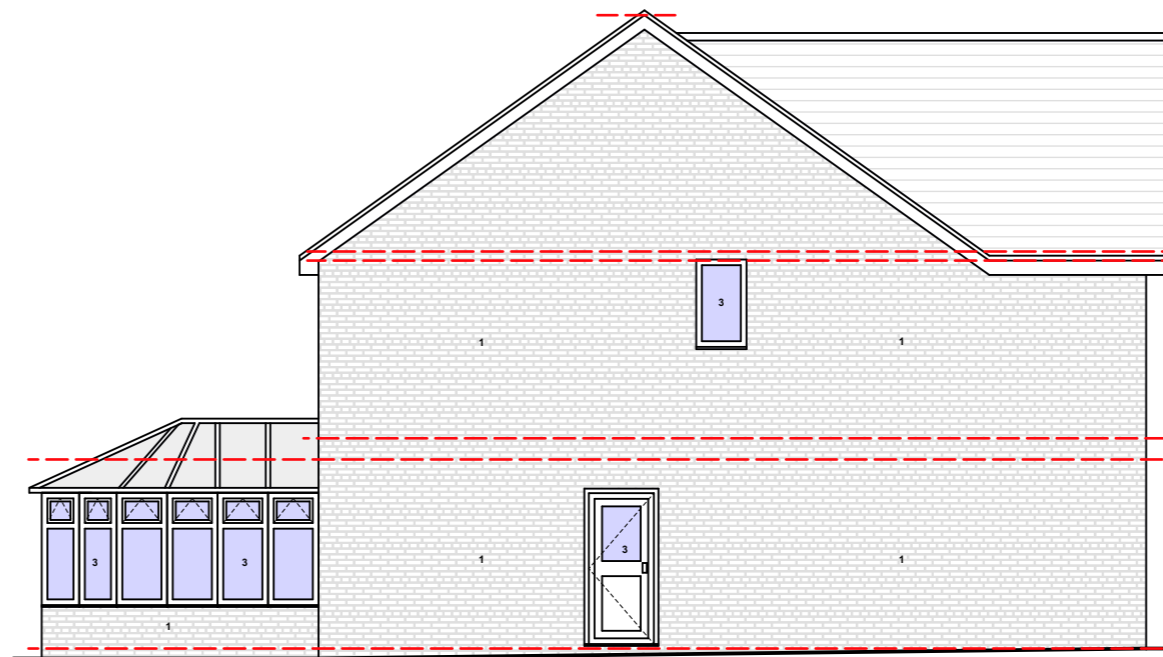

EXISTING GA SIDE ELEVATION 2 @ 1:100

PL0 Planning Issue

06.12.23



revisions
NADA Architects Ltd
 169 Kingsway
 Burnage
 Manchester
 M19 2ND
 Mob: 07974 735527
 E: ahmed@nadaarchitects.com
 W: www.nadaarchitects.com

PLANNING

- D - design
- T - tender
- C - construction
- PL - planning
- P - preliminary
- R - record
- PT - pre-tender

NASEER AHMED

LOFT CONVERSION
214 OUTWOOD ROAD, HEALD GREEN, SK8 3LJ

EXISTING GA ELEVATIONS

scale	date	drawn	checked
1:100 @ A3	06.12.23		AC

job no	(category) dwg no	revision
23-1187	(01)001	PL0

23-1187 (01)001 PL0

Drawing measurements shall not be obtained by scaling. Verify all dims prior to construction. Immediately report any discrepancies on this drawing to Architect. This drawing shall be read in conjunction with associated specifications and related consultant's documents.