



PROPOSED GA GROUND FLOOR PLAN @ 1:100

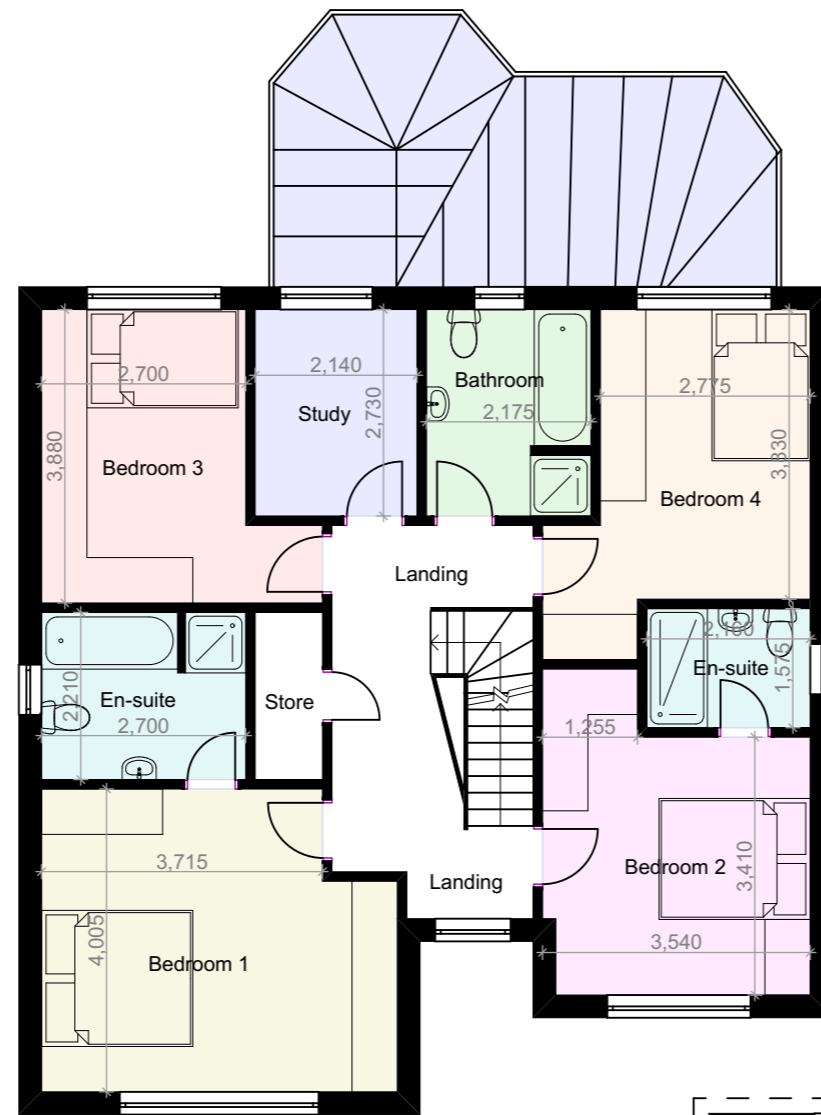

PROPOSED GA FIRST FLOOR PLAN @ 1:100

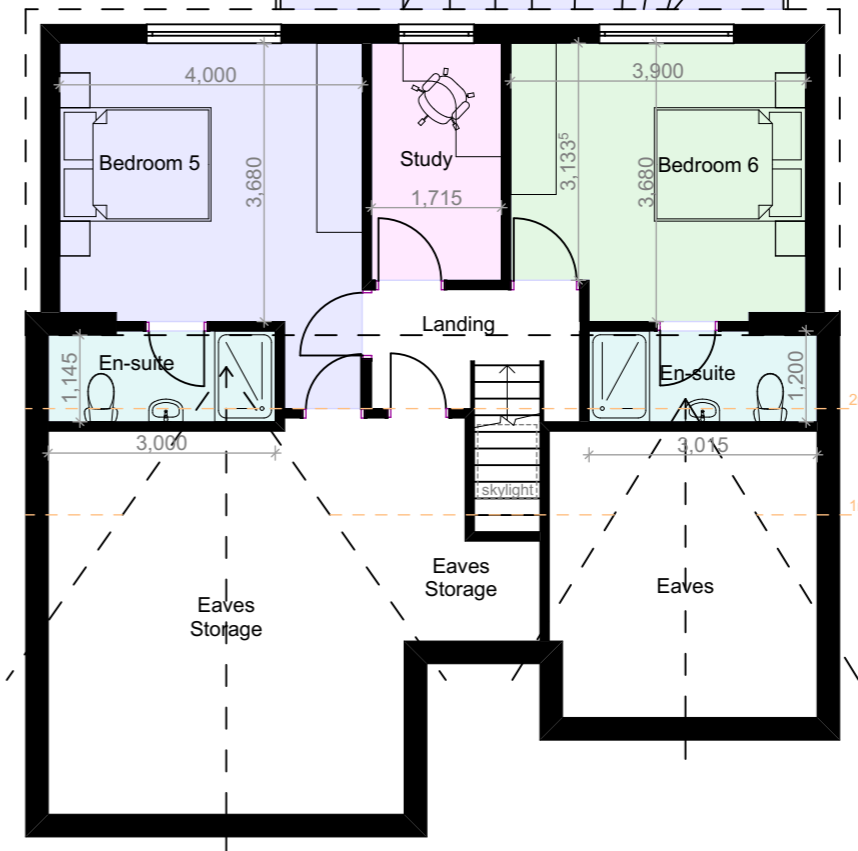

PROPOSED GA SECOND FLOOR PLAN @ 1:100

notes

This drawing is subject to a detailed building and site survey, therefore no guarantee of its accuracy can be given. This drawing has been draughted in accordance with the clients design requirements. All areas are approximate and are subject to a detailed building and site survey and further design development. All dimensions should be checked prior to commencement of construction on site. Measurements should not be taken off the drawing.

All dimensions shown are in millimetres (mm).

SCALE BAR 1:100

SCALE BAR 1:200

PL0 Planning Issue

06.12.23

revisions



NADA Architects Ltd
169 Kingsway
Burnage
Manchester
M19 2ND
Mob: 07974 735527
E: ahmed@nadaarchitects.com
W: www.nadaarchitects.com

PLANNING

D - design PL - planning PT - pre-tender
T - tender P - preliminary
C - construction R - record

NASEER AHMED

LOFT CONVERSION
214 OUTWOOD ROAD, HEALD GREEN, SK8 3LJ

PROPOSED GA FLOOR PLANS

scale	date	drawn	checked
1:100 @ A3	06.12.23		AC

job no	(category) dwg no	revision
23-1187	(04)001	PL0

Drawing measurements shall not be obtained by scaling. Verify all dims prior to construction. Immediately report any discrepancies on this drawing to Architect. This drawing shall be read in conjunction with associated specifications and related consultant's documents.