

notes

This drawing is subject to a detailed building and site survey, therefore no guarantee of its accuracy can be given. This drawing has been draughted in accordance with the clients design requirements. All areas are approximate and are subject to a detailed building and site survey and further design development. All dimensions should be checked prior to commencement of construction on site. Measurements should not be taken off the drawing.

All dimensions shown are in millimetres (mm).

**Text Key**

- 1. Existing facing brickwork
- 2. Existing plain grey roof tiles
- 3. Existing uPVC door/window
- 4. Proposed vertical hung tiles to match roof
- 5. Proposed uPVC door/window

**SCALE BAR 1:100**


SCALE BAR 1:200




**PROPOSED GA FRONT ELEVATION @1:100**



**PROPOSED GA REAR ELEVATION @1:100**

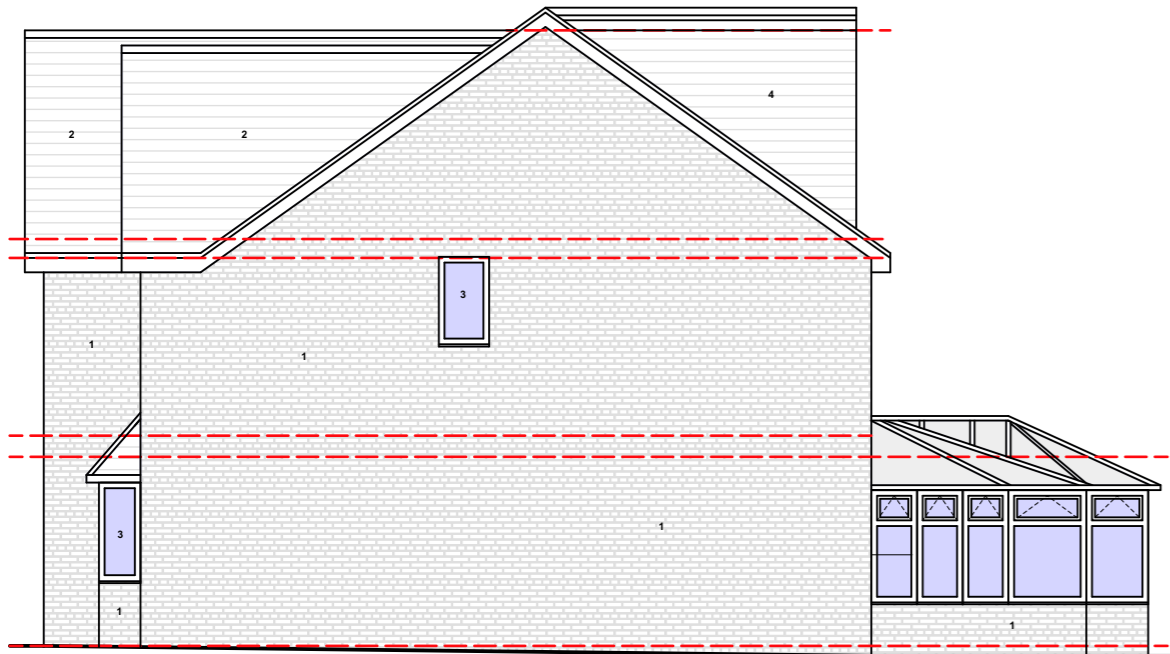

**PROPOSED GA SIDE ELEVATION 1 @1:100**

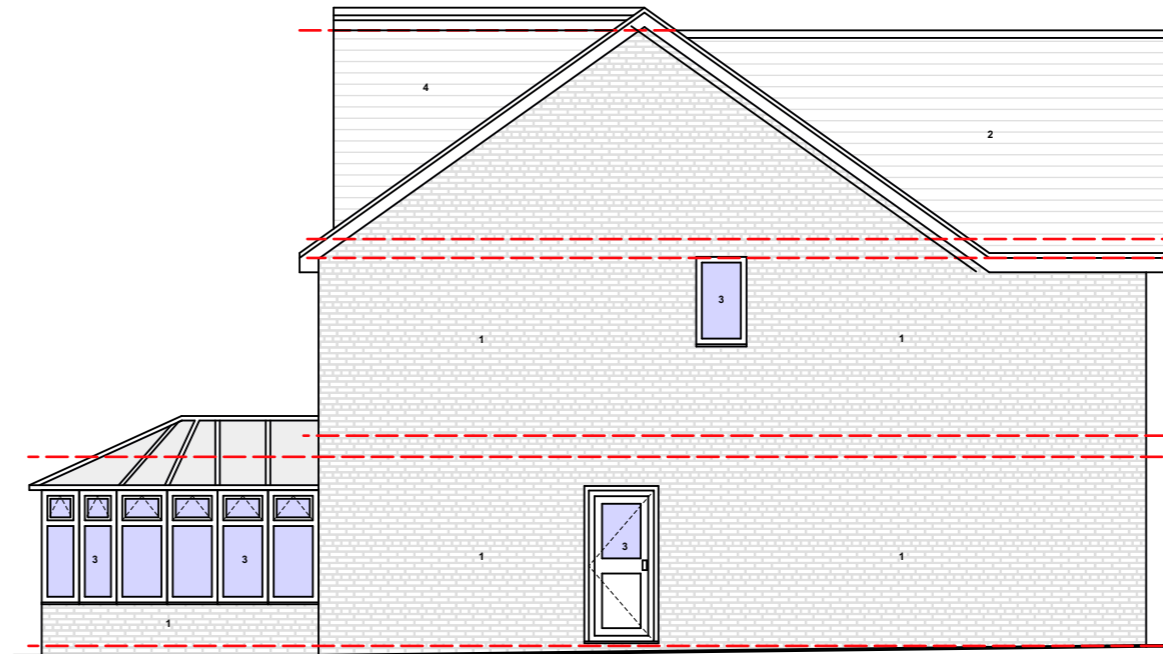

**PROPOSED GA SIDE ELEVATION 2 @ 1:100**

PL0 Planning Issue

06.12.23



revisions  
**NADA Architects Ltd**  
 169 Kingsway  
 Burnage  
 Manchester  
 M19 2ND  
 Mob: 07974 735527  
 E: ahmed@nadaarchitects.com  
 W: www.nadaarchitects.com

**PLANNING**

- D - design
- T - tender
- C - construction
- PL - planning
- P - preliminary
- R - record
- PT - pre-tender

**NASEER AHMED**

**LOFT CONVERSION**  
**214 OUTWOOD ROAD, HEALD GREEN, SK8 3LJ**

**PROPOSED GA ELEVATIONS**

scale	date	drawn	checked
1:100 @ A3	06.12.23		AC

job no	(category) dwg no	revision
23-1187	(02)001	PL0

**23-1187 (02)001 PL0**

Drawing measurements shall not be obtained by scaling. Verify all dims prior to construction. Immediately report any discrepancies on this drawing to Architect. This drawing shall be read in conjunction with associated specifications and related consultant's documents.