



Existing


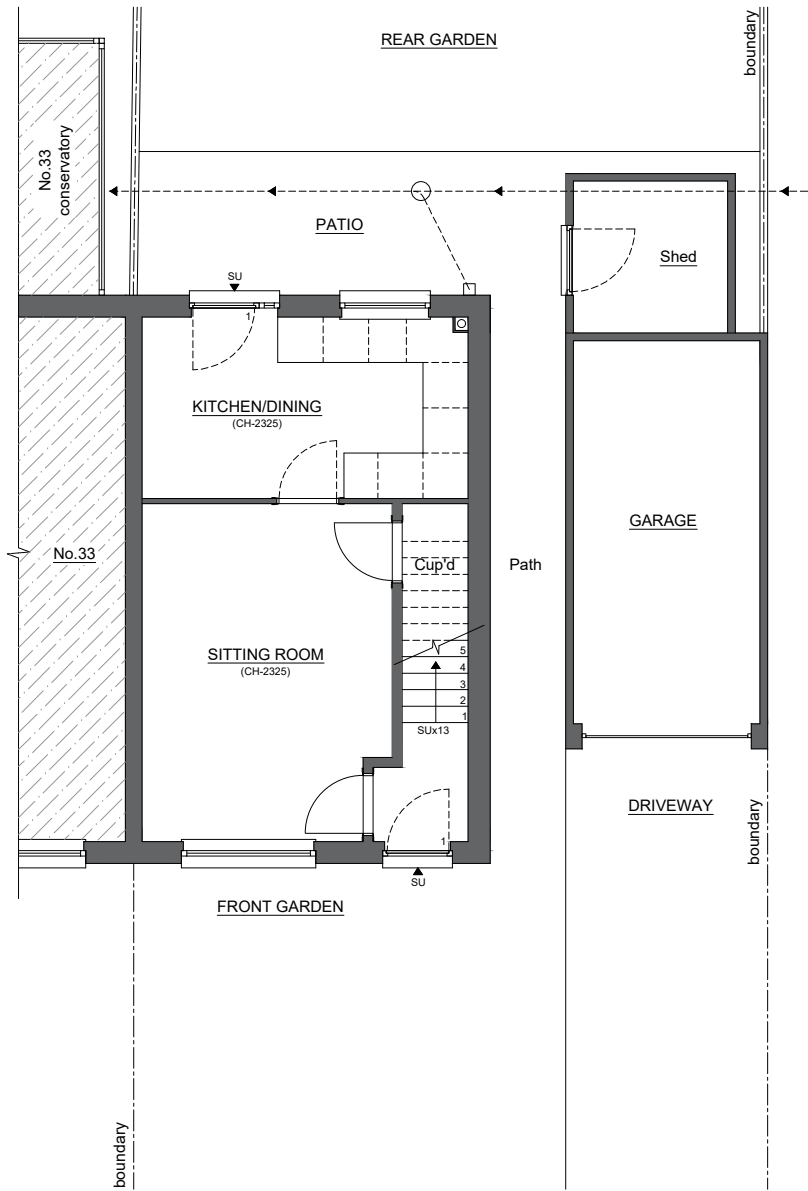


Proposed

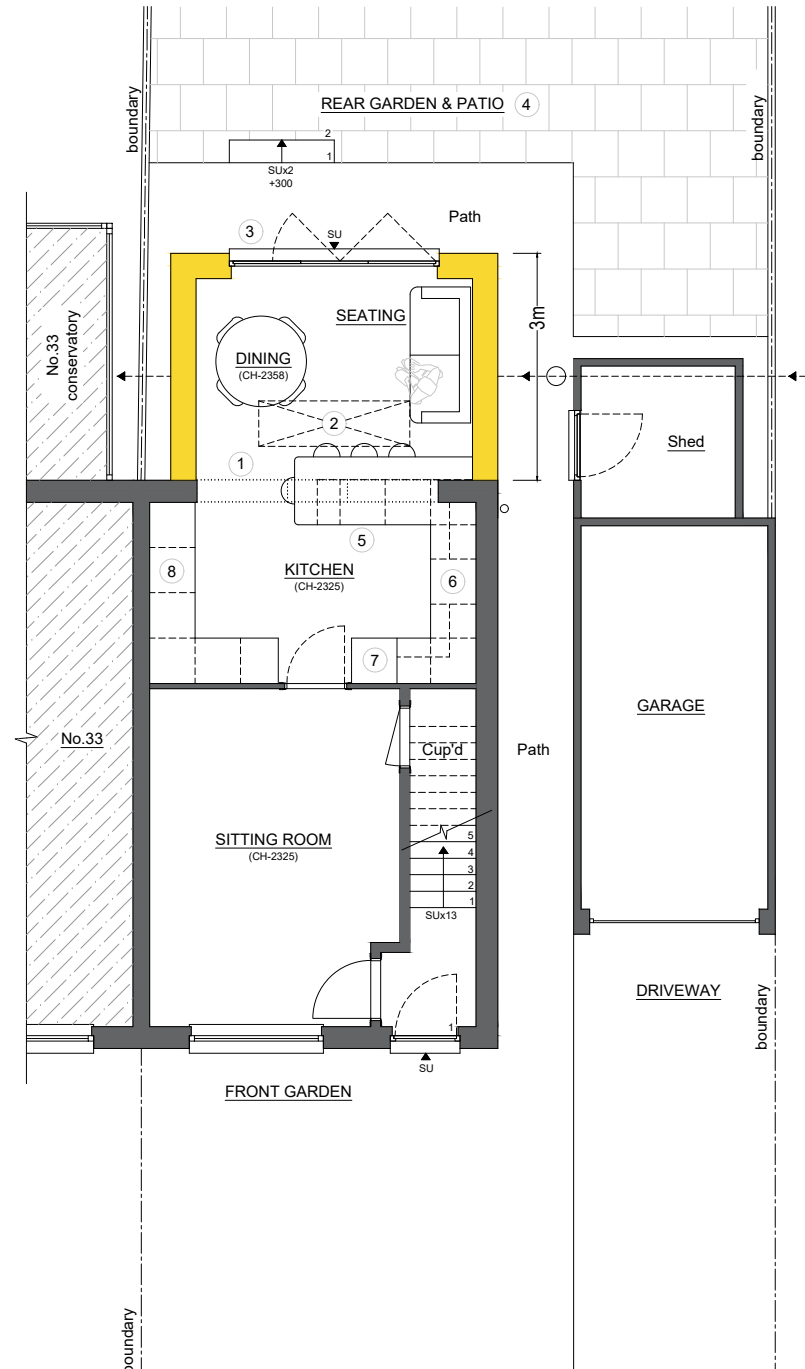

- SCHEDULE KEY**
1. Existing external wall removed to existing opening reveals.
 2. Flat glass roof light over 2m x 0.6m hole in ceiling. Flat horizontal ceiling over Kitchen.
 3. Bi-folding sliding doors, 2.75m wide x 2.1m high.
 4. Patio level 1.2m from extension wall.
 5. U-return on Kitchen counter with dishwasher, rinsing sink, recycling below. Cantilever counter with stools underneath.
 6. Hob and extractor, surrounded by storage cupboards for pans, utensiles, etc.
 7. High level oven.
 8. Tall Fridge and full height storage units, larder, built in microwave, etc.

- KEY (general)**
- New external / internal walls/floor/roof structure
 - Overhead / underneath / notional
 - Existing external/internal ground/floor/wall/roof
 - Existing removed / demolished

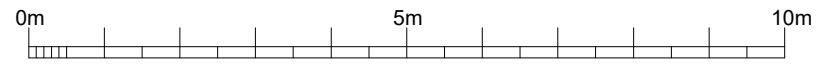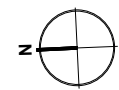

This drawing has been prepared by the Agent (We Plan Your Extension) for the sole use as part of Local Authority approvals on behalf of the applicant as named on the corresponding Local Authority application form. The drawing may not be used for any other purpose without prior written permission from the Agent. The copyright of the drawing and the designs therein remain the sole property of the Agent. This is ONLY a construction drawing if the 'Stage' opposite states 'Building Regulations Application'. The drawing should not be scaled from for construction purposes. All Copyright We Plan Your Extension 2023.

Proposal; Address; Single Storey Rear Extension
32, Hyatt Place,
Shepton Mallet,
Somerset,
BA4 5XY.

Stage; Drawing; Planning Permission
DBPP/261023/02
Existing & Proposed Ground Floor Plans
Date; 30.11.2023
Scale; 1:100 @ A3

Revisions:

we plan your extension™
hello@weplanyourextension.com
www.weplanyourextension.com