






POLITE NOTICE
PLEASE KEEP QUIET
WHEN LEAVING
THESE PREMISES
TO AVOID
DISTURBING THE
LOCAL RESIDENTS
THANK YOU

DRUGS
THE USE, POSSESSION
OR DISTRIBUTION OF
DRUGS OR ANY ILLEGAL
SUBSTANCE ON THESE
PREMISES IS STRICTLY
FORBIDDEN!
ANYONE CAUGHT
WILL BE BANNED
AND REPORTED TO
THE POLICE!






Door THICKNESS

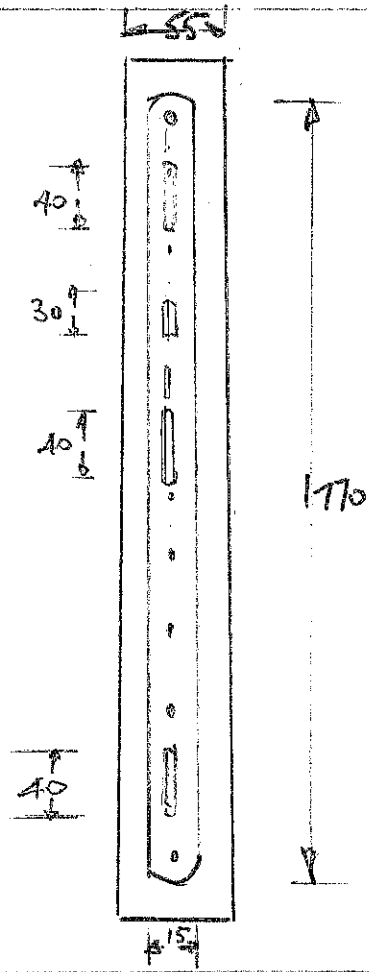




3 POINT LOCKING
SYSTEM

INSIDE DOOR SURROUND

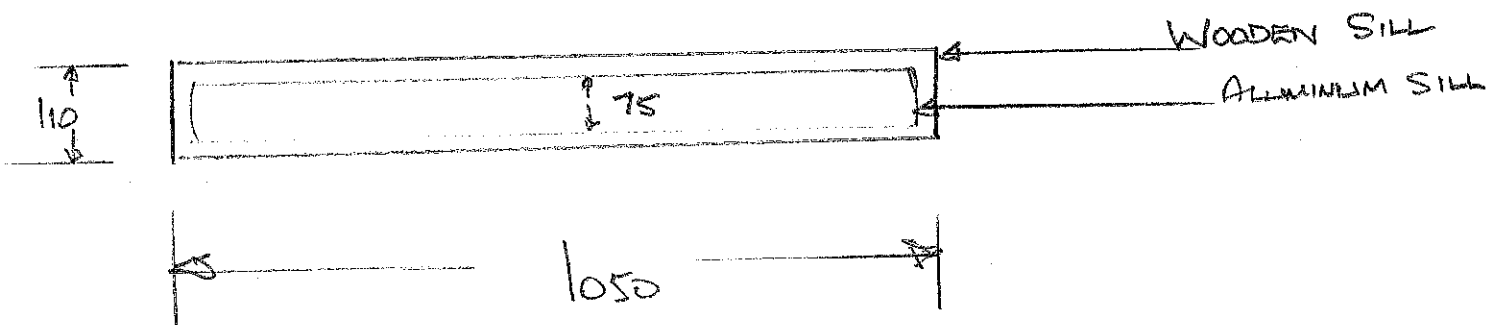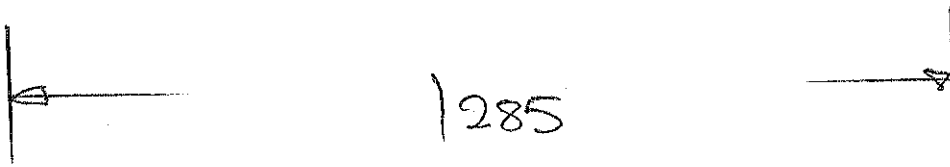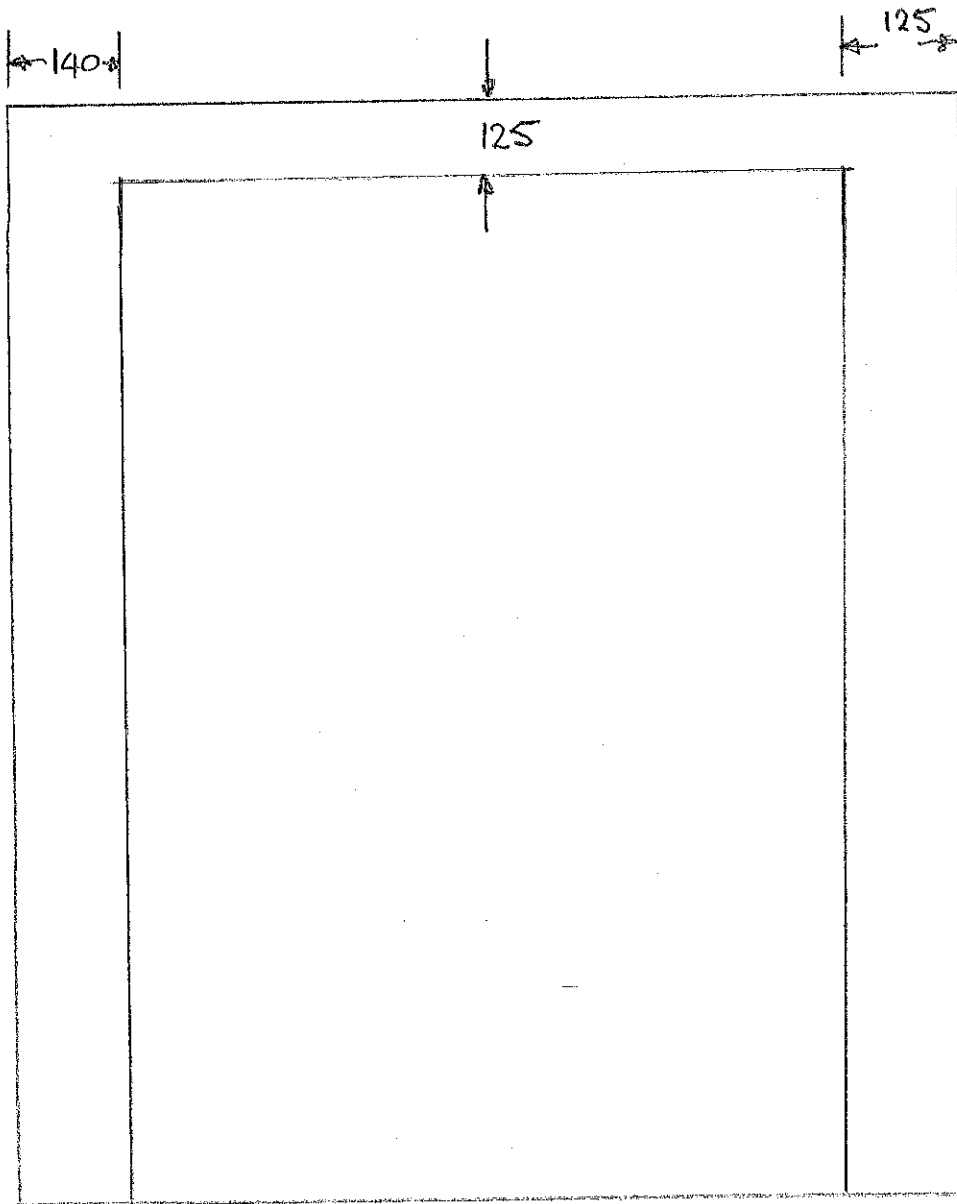

3 PANELS

3 PANELS

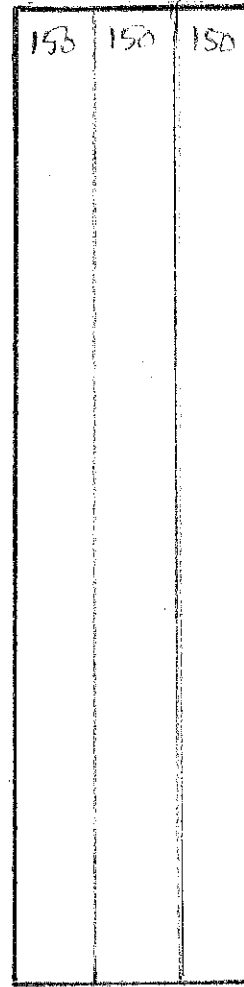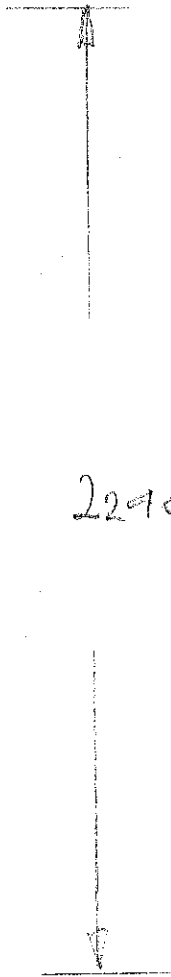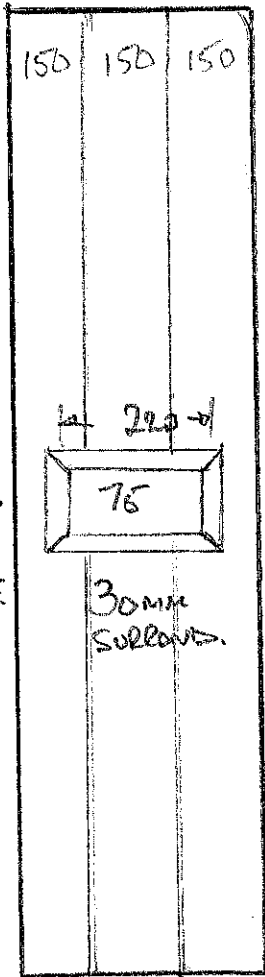

2220

LETTER
BOX
SIDE.

SIDES

ALL DOORS/PANELS SOLID OAK.

WITH BLACK WROUGHT IRON FITTINGS

OUTSIDE DOOR FRAME.

