



N

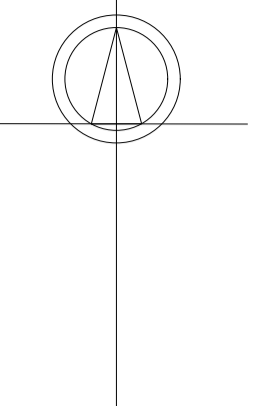

ADJOINING CAR PARK

BAGSHOT ROAD

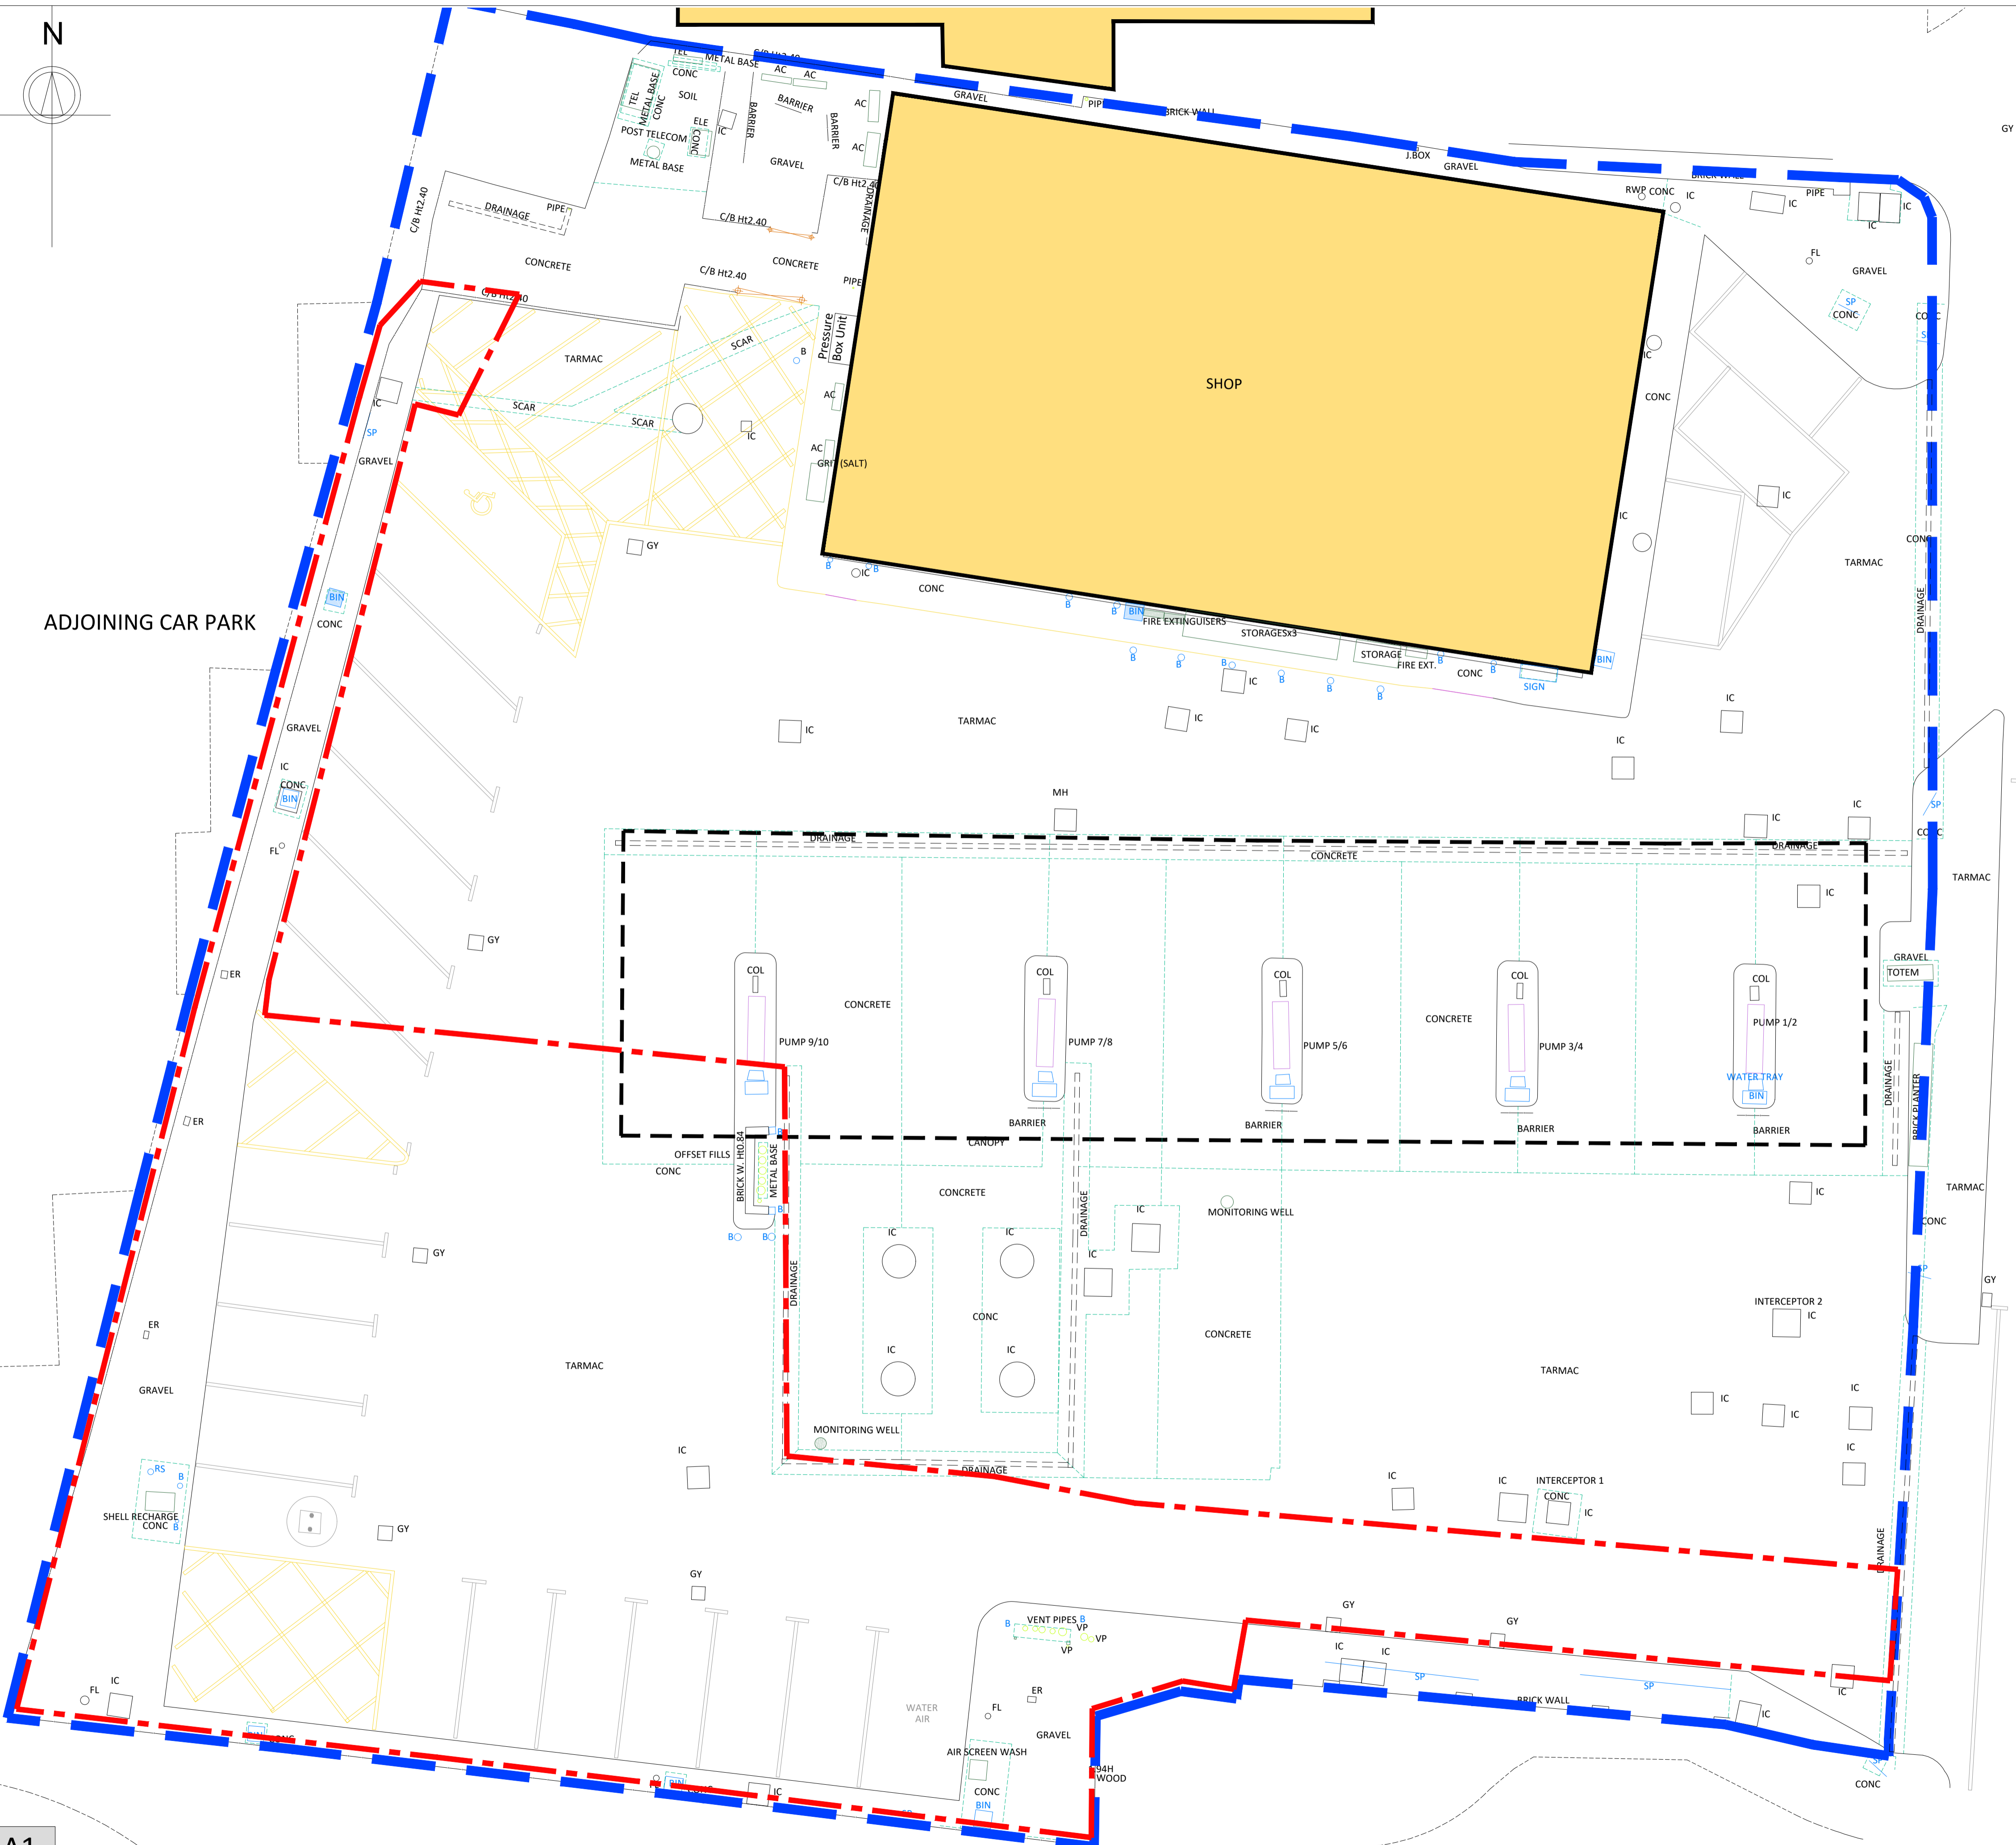


GENERAL NOTES

THIS DRAWING HAS BEEN PREPARED FOR PLANNING PURPOSES ONLY.

THIS DRAWING IS TO BE READ IN CONJUNCTION WITH THE FOLLOWING:

- BRACKNELL 10018951- PLG-00- 23 SITE LOCATION PLAN
- BRACKNELL 10018951- PLG-01- 23 BLOCK PLAN
- BRACKNELL 10018951- PLG-02- 23 EXISTING SITE LAYOUT
- BRACKNELL 10018951- PLG-03- 23 PROPOSED SITE LAYOUT
- BRACKNELL 10018951- PLG-04- 23 TRACKING PLAN
- BRACKNELL 10018951- PLG-05- 23 EV EQUIPMENT
- BRACKNELL 10018951- PLG-06- 23 EV CANOPY DETAIL
- BRACKNELL 10018951- PLG-07- 23 EXISTING SITE ELEVATIONS
- BRACKNELL 10018951- PLG-08- 23 PROPOSED SITE ELEVATIONS

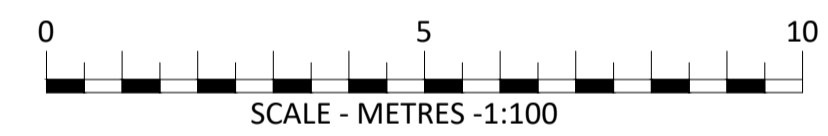

PROJECT MANAGERS :



DESIGNERS :




MBH Design Studio Ltd.
Rosemount House, Rosemount Avenue, West Byfleet, Surrey, KT14 6LB
www.mbhtd.com t: 01932 352 727 f: 01932 351 545

PHASE : PLANNING

REV	DATE	DESCRIPTION	BY
A	13.12.23	POS OF VENT PIPES & WORKING AREA	RS/WS

PROJECT : SHELL BRACKNELL
BAGSHOT ROAD, BRACKNELL
BERKSHIRE, RG12 9SE

TITLE : EXISTING SITE LAYOUT

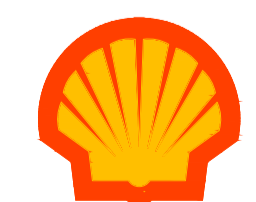

SHELL UK OIL PRODUCTS LTD.
SHELL CENTRE, YORK ROAD,
LONDON, SE1 7NA
UNITED KINGDOM

DRAWN BY :	RS/WS	SCALE :	1:100@A1
DATE :	24.10.2023	PLOT DATE :	15.12.2023
CAD FILE :	M:\ARTELIA\EX-COTEBA\M\ARTELIA\EX-COTEBA\1\SHELL\14271\Bracknell		

DWG No :	10018951	PLG-02	23	A
----------	----------	--------	----	---

A1
ORIGINAL
PLOT SIZE