


**GENERAL NOTES**

THIS DRAWING HAS BEEN PREPARED FOR PLANNING PURPOSES ONLY.

THIS DRAWING IS TO BE READ IN CONJUNCTION WITH THE FOLLOWING:

- BRACKNELL 10018951- PLG-00- 23 SITE LOCATION PLAN
- BRACKNELL 10018951- PLG-01- 23 BLOCK PLAN
- BRACKNELL 10018951- PLG-02- 23 EXISTING SITE LAYOUT
- BRACKNELL 10018951- PLG-03- 23 PROPOSED SITE LAYOUT
- BRACKNELL 10018951- PLG-04- 23 TRACKING PLAN
- BRACKNELL 10018951- PLG-05- 23 EV EQUIPMENT
- BRACKNELL 10018951- PLG-06- 23 EV CANOPY DETAIL
- BRACKNELL 10018951- PLG-07- 23 EXISTING SITE ELEVATIONS
- BRACKNELL 10018951- PLG-08- 23 PROPOSED SITE ELEVATIONS

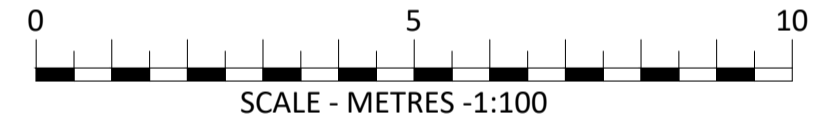

**ALPTRONIC HYC 300 CHARGERS**

PROJECT MANAGERS:

DESIGNERS:

MBH Design Studio Ltd.  
Rosemount House, Rosemount Avenue, West Byfleet, Surrey, KT14 6LB  
www.mbhtd.com t: 01932 352 727 f: 01932 351 545

PHASE: **PLANNING**

REV	DATE	DESCRIPTION	BY
A	13.12.23	POS OF VENT PIPES & WORKING AREA	RS/WS

PROJECT: SHELL BRACKNELL  
BAGSHOT ROAD, BRACKNELL  
BERKSHIRE, RG12 9SE

TITLE: TRACKING PLAN

SHELL UK OIL PRODUCTS LTD.  
SHELL CENTRE, YORK ROAD,  
LONDON, SE1 7NA  
UNITED KINGDOM

DRAWN BY:	RS/WS	SCALE:	1:200@A1
DATE:	24.10.2023	PLOT DATE:	15.12.2023
CAD FILE:	M:\ARTELIA\EX-COTEBA\W\S\ARTELIA\EX-COTEBA\1\SHELL\14271\Bracknell		
DWG No:	10018951	PLG-04	23 A

**A1**  
ORIGINAL  
PLOT SIZE