



N

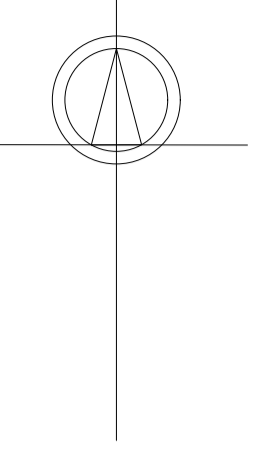


ADJOINING CAR PARK

BAGSHOT ROAD

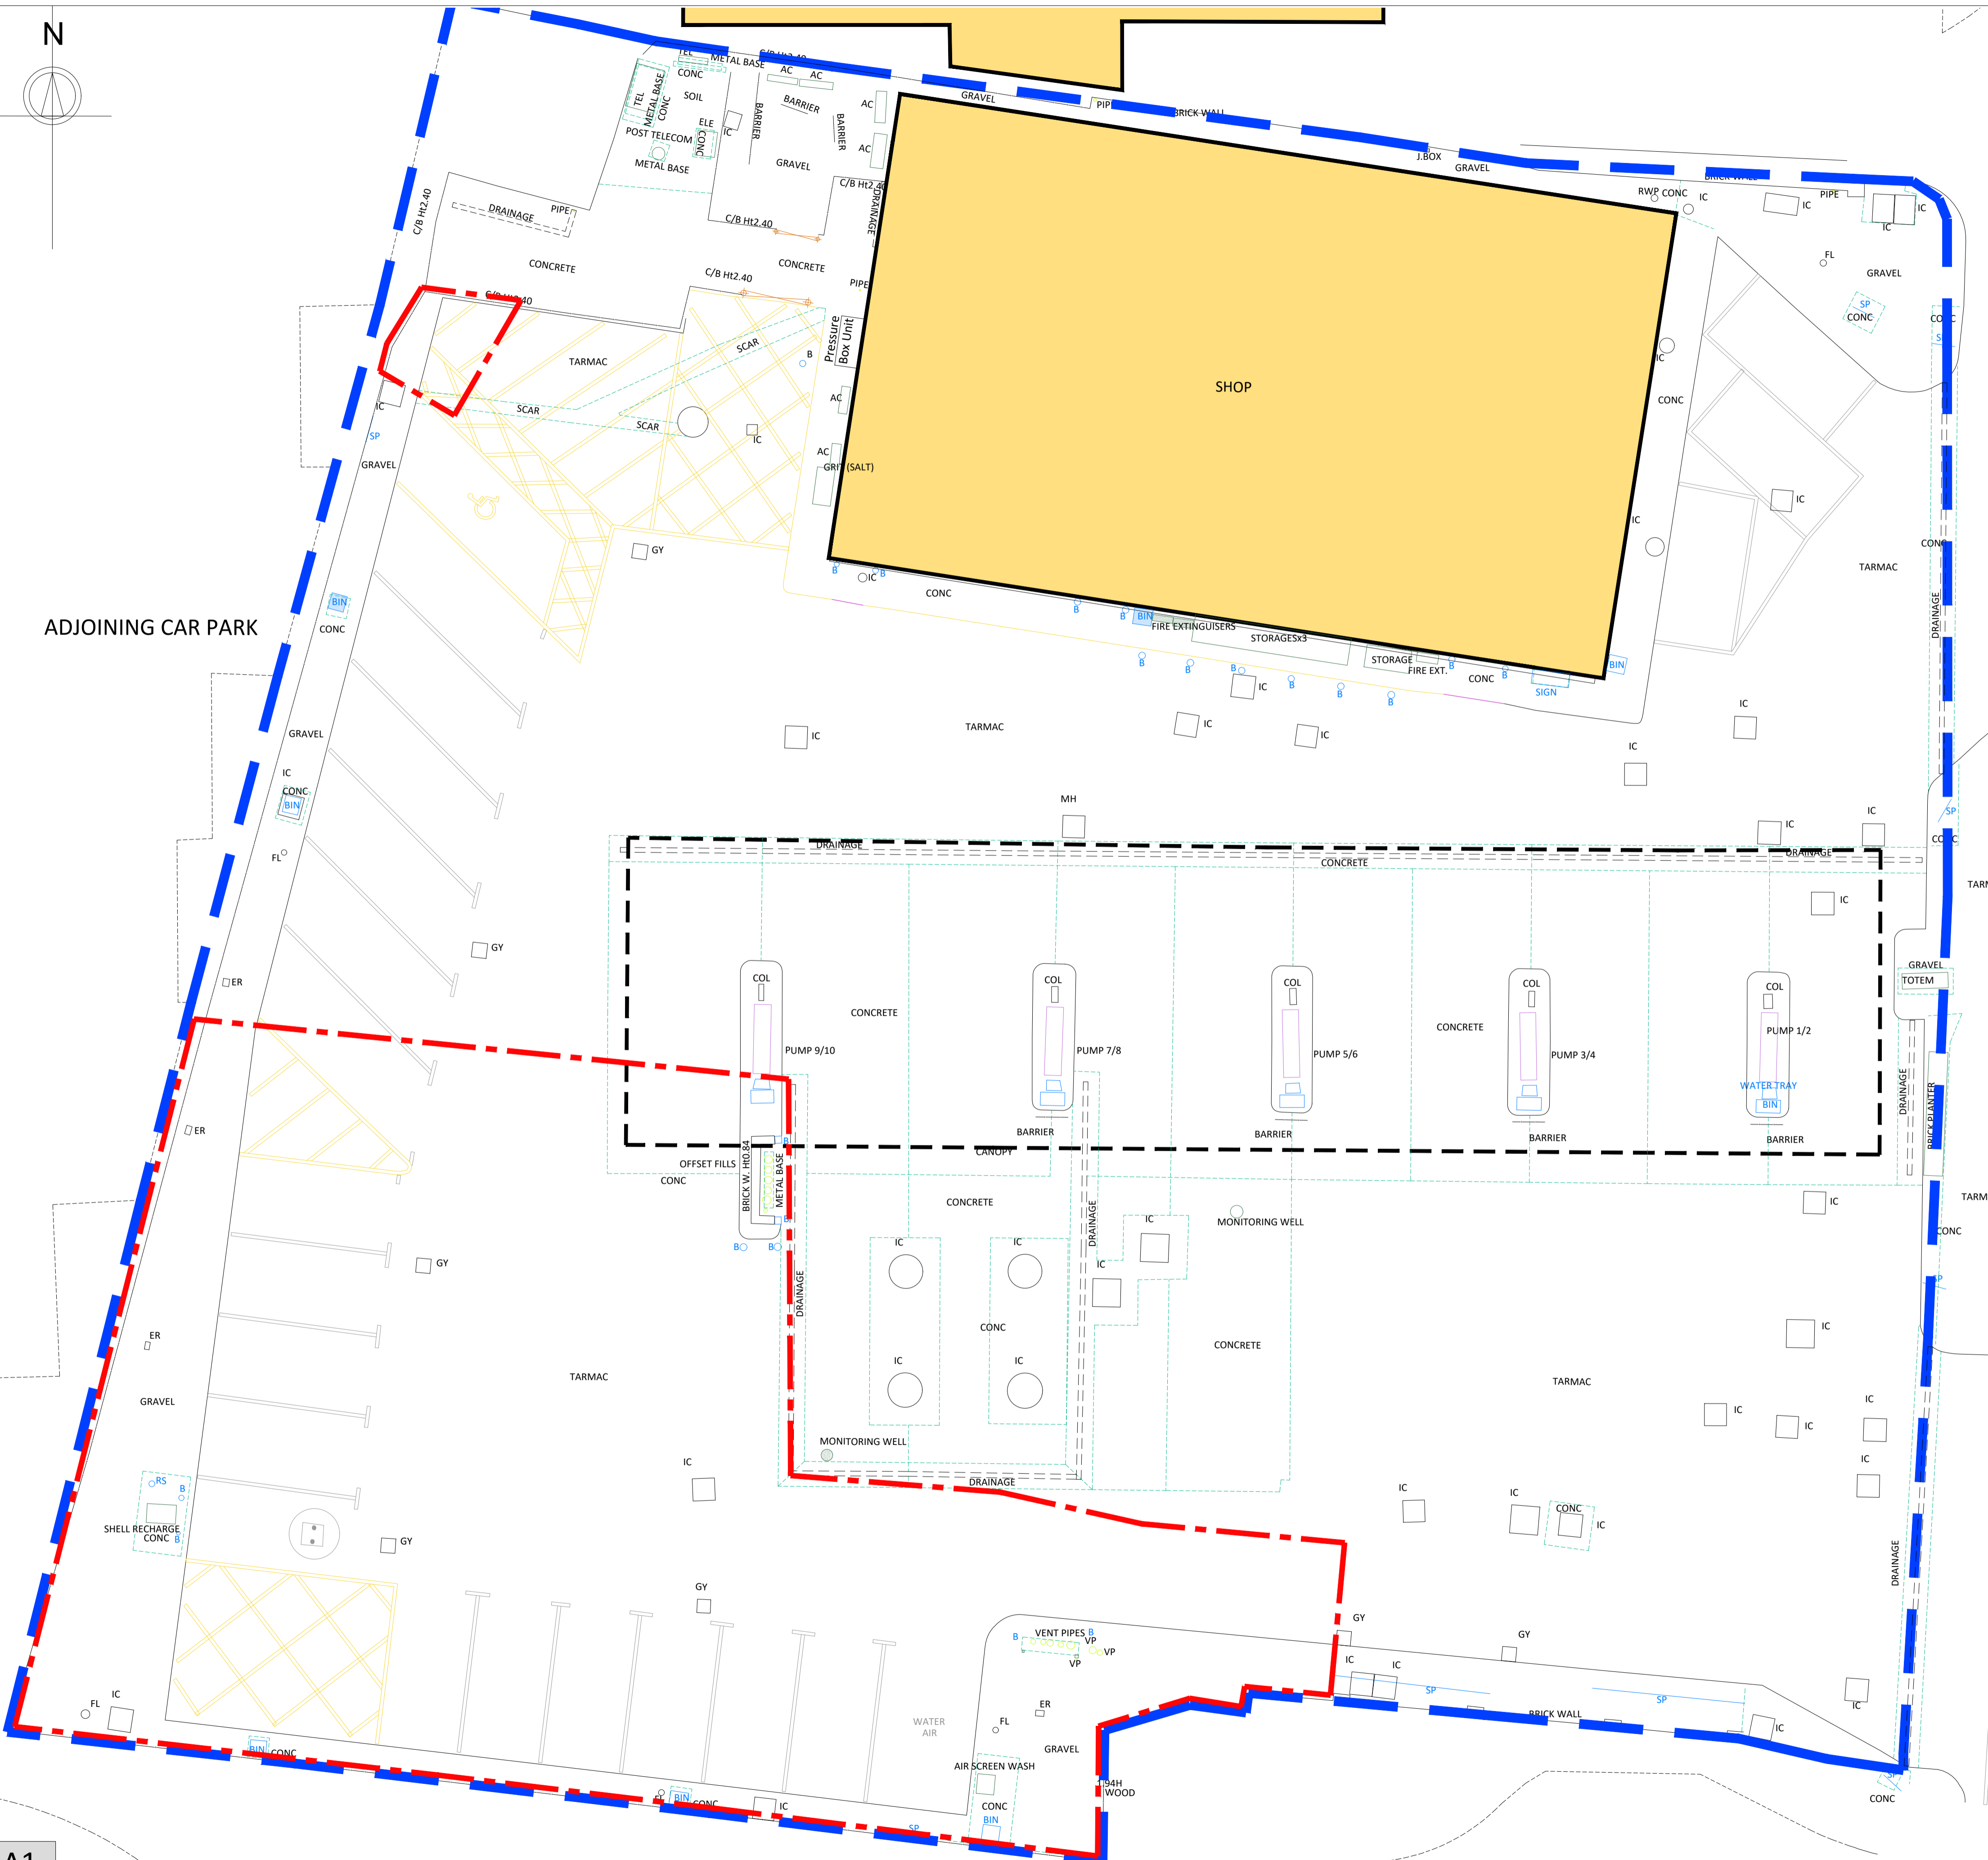

- GENERAL NOTES**
- THIS DRAWING HAS BEEN PREPARED FOR PLANNING PURPOSES ONLY.
- THIS DRAWING IS TO BE READ IN CONJUNCTION WITH THE FOLLOWING:
- BRACKNELL 10018951- PLG-00- 23 SITE LOCATION PLAN
  - BRACKNELL 10018951- PLG-01- 23 BLOCK PLAN
  - BRACKNELL 10018951- PLG-02- 23 EXISTING SITE LAYOUT
  - BRACKNELL 10018951- PLG-03- 23 PROPOSED SITE LAYOUT
  - BRACKNELL 10018951- PLG-04- 23 TRACKING PLAN
  - BRACKNELL 10018951- PLG-05- 23 EV EQUIPMENT
  - BRACKNELL 10018951- PLG-06- 23 EV CANOPY DETAIL
  - BRACKNELL 10018951- PLG-07- 23 EXISTING SITE ELEVATIONS
  - BRACKNELL 10018951- PLG-08- 23 PROPOSED SITE ELEVATIONS

**SUPERSEDED**

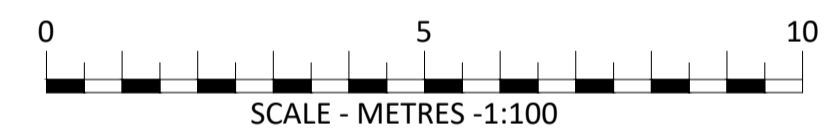

PROJECT MANAGERS:

**ARTELIA**  
Passion & Solutions

DESIGNERS:

**mbh**

MBH Design Studio Ltd.  
Rosemount House, Rosemount Avenue, West Byfleet, Surrey, KT14 6LB  
www.mbhtd.com t: 01932 352 727 f: 01932 351 545

PHASE: **PLANNING**

REV	DATE	BY

PROJECT: SHELL BRACKNELL  
BAGSHOT ROAD, BRACKNELL  
BERKSHIRE, RG12 9SE

TITLE: EXISTING SITE LAYOUT

SHELL UK OIL PRODUCTS LTD.  
SHELL CENTRE, YORK ROAD,  
LONDON, SE1 7NA  
UNITED KINGDOM

DRAWN BY:	RS/WVS	SCALE:	1:100@A1
DATE:	24.10.2023	PLOT DATE:	09.11.2023
CAD FILE:	M:\ARTELIA\EX-COTEBA\W\S\ARTELIA\EX-COTEBA\SHELL\14271\Bracknell		

DWG No:	10018951	PLG-02	23
---------	----------	--------	----

A1  
ORIGINAL  
PLOT SIZE