

READ IN CONJUNCTION WITH CONSENTED APPLICATION 22/00634

Proposed site plan shown as consented under application 22/00634

PLEASE NOTE THAT THIS DRAWING IS NOT A CONSTRUCTION OR WORKING DRAWING AND HAS BEEN PRODUCED SOLELY FOR THE PURPOSES OF GAINING DEVELOPMENT CONTROL APPROVAL. CHRISTOPHER JAMES ARCHITECTURE TAKES NO RESPONSIBILITY FOR THEIR USE FOR ANY OTHER PURPOSE. ERRORS AND OMISSIONS TO BE REPORTED TO CHRISTOPHER JAMES ARCHITECTURE. THIS DRAWING IS COPYRIGHT

PLANNING ISSUE

DRAWING KEY




NEW PERMEABLE BLOCK PAVING

GRAVEL PATH/PARKING

NO-DIG BUILD UP

NEW GRASS

LED TIMBER BOLLARDS

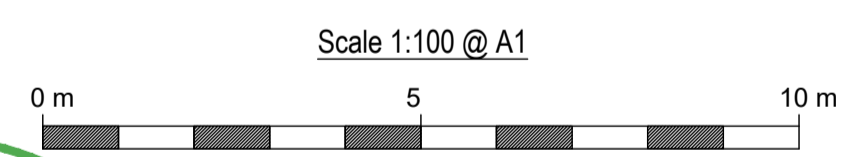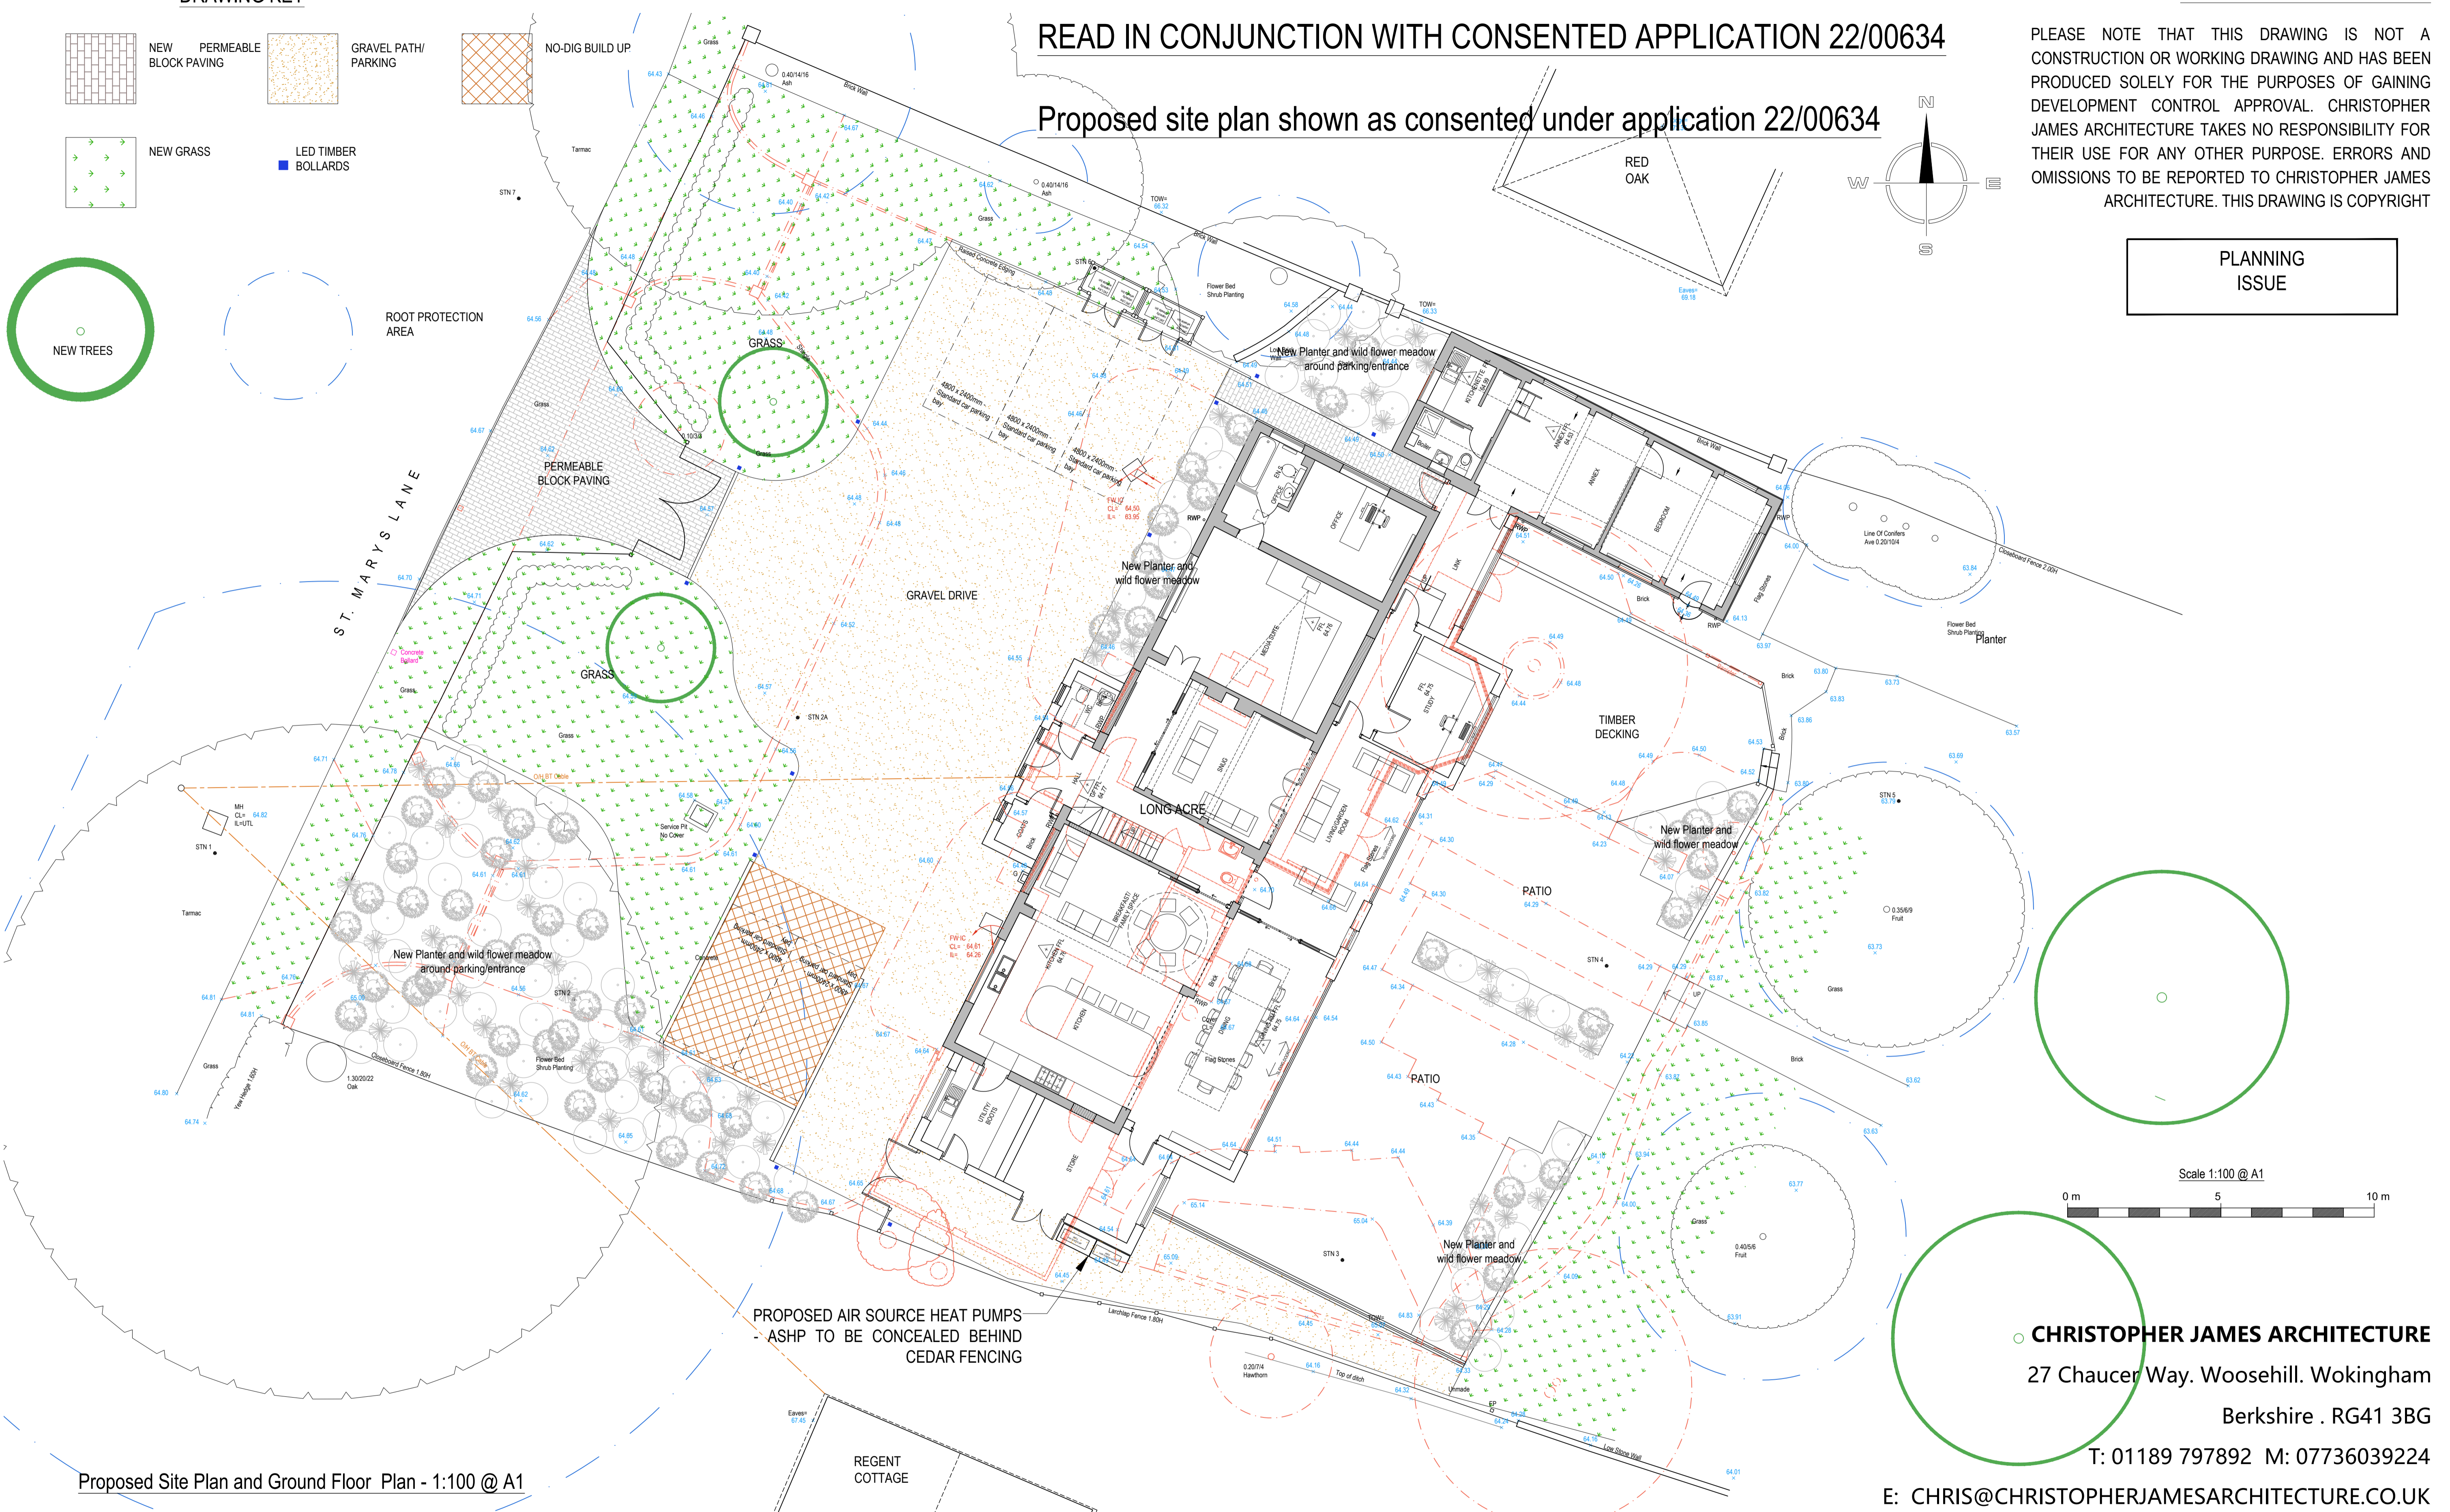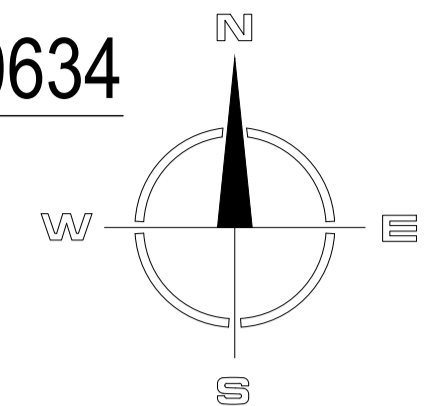

PROPOSED AIR SOURCE HEAT PUMPS - ASHP TO BE CONCEALED BEHIND CEDAR FENCING

Proposed Site Plan and Ground Floor Plan - 1:100 @ A1

CHRISTOPHER JAMES ARCHITECTURE
 27 Chaucer Way. Woosehill. Wokingham
 Berkshire . RG41 3BG
 T: 01189 797892 M: 07736039224
 E: CHRIS@CHRISTOPHERJAMESARCHITECTURE.CO.UK

Longacre St Marys Lane Winkfield Windsor Berkshire - Proposed PV Array and Installation of Air Source Heat Pump

Proposed Site Plan

1:100 @ A1

Dec'23

202-1105

