




Existing Rear Elevation

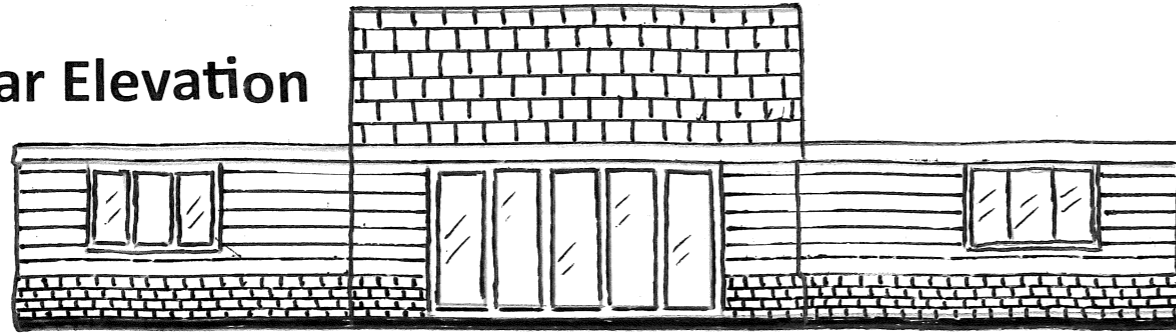



Existing NE Side Elevation

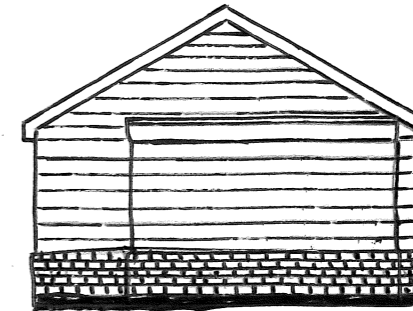


Existing Front Elevation

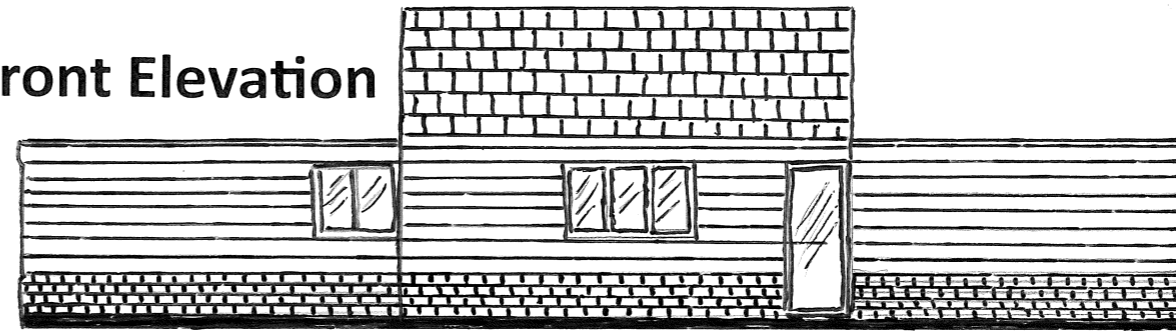


Existing SW Side Elevation

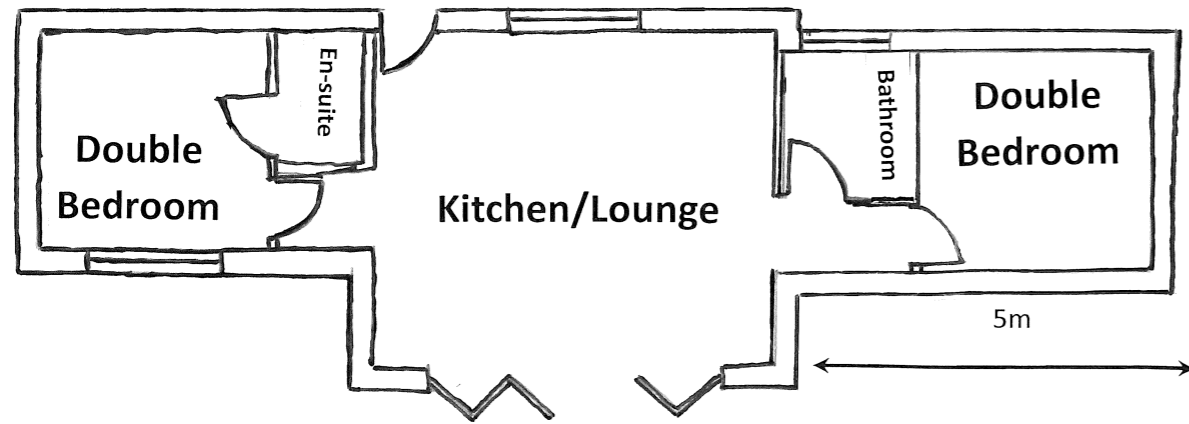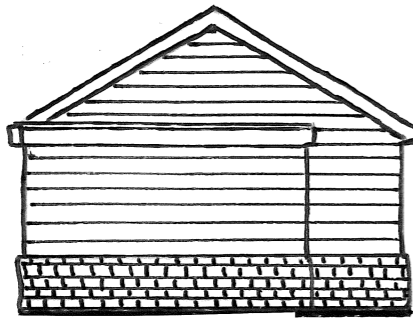

Existing Floor Plan

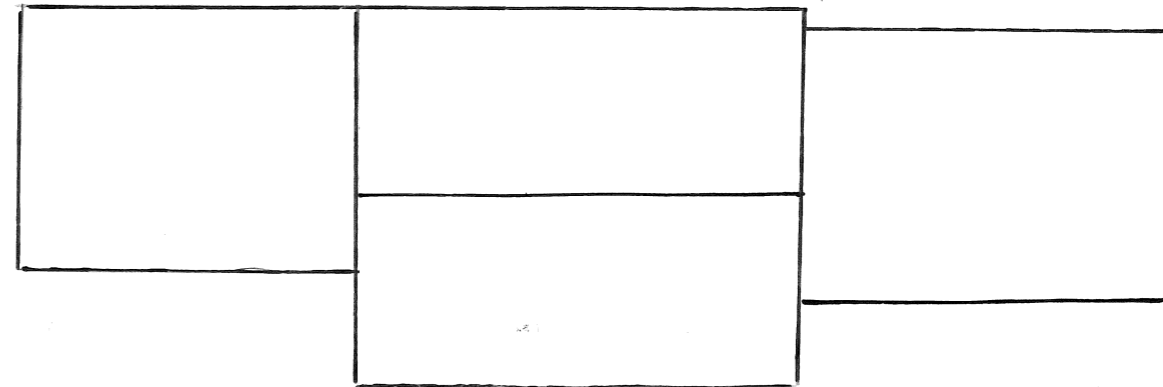

Existing Roof Plan

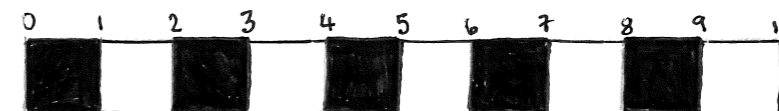

Scale Bar 1:100