


Legend:

Tree reference



Tree and crown spread

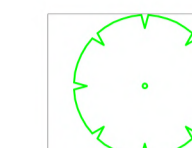


Root protection area



BS 5837 Retention Category A



BS 5837 Retention Category B

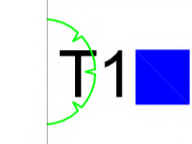

BS 5837 Retention Category C



BS 5837 Retention Category U



Notes:

This drawing was produced in colour; a monochrome copy should not be relied upon.



Project:

Former 6th Form College, Harwich

Drawing Title:

Tree Survey and Constraints Plan

**TPS**

Arboricultural Consultancy

25 Frietuna Road  
Frinton On Sea  
Essex  
CO130QP

Date: 13th June 2022

Scale: 1:500 @ A1

Drawing Number: TPSarb6030322 TSCP

Rev B