


- Notes:
1. Do Not Scale This Drawing Unless For Planning Purposes Only. Any Dimensions Shown Are Indicative Only And Are Subject To Verification Onsite.
  2. Layout Drawing Provided By Libre Solutions Drawing Number LS/0019/200 Dated 12/12/2023.

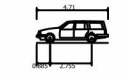

Estate Car (2006)	4.710m
Overall Length	1.804m
Overall Width	1.442m
Min Body Ground Clearance	0.207m
Max Track Width	1.756m
Lock to lock time	4.00s
Kerb to Kerb Turning Radius	5.550m

Rev	Description	Date
Client: Mr P Delaney		
Project: The Rose, 63 The Street, Kirby Le Soken Frinton On Sea		
Drawing Title: Swept Path Analysis Internal Parking Spaces		
Drawing Number: RHC-23-259-04		
Revision: -	Sheet Size: A3	Scale: 1:150
Drawn & Checked By: AR	Date: 14/12/2023	Status: Information
<small>           E P            W: www.robertshighwayconsultants.co.uk            Ordnance Survey ©            Crown Copyright 2023.            All Rights Reserved.         </small>		

