


Pitched Roof:
PV panel and mounting kit
side view
172.2x 113.4 x 14 cm

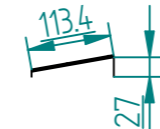

Flat Roof:
PV panel and mounting kit
side view
113.4x 172.2 x 27 cm

	NAME	DATE
DRAWN	SolarFS	
CHECKED		
ENG APPR		
MGR APPR		

UNLESS OTHERWISE SPECIFIED
DIMENSIONS ARE IN CM

Solar For Schools

TITLE
Lightwoods Early Years - Scaled map

SIZE: A3

SCALE: 1:500