

# EXISTING



Ground floor plan @1:100


First floor plan @1:100

Loft floor plan @1:100


Roof plan @1:100



South Elevation @1:100

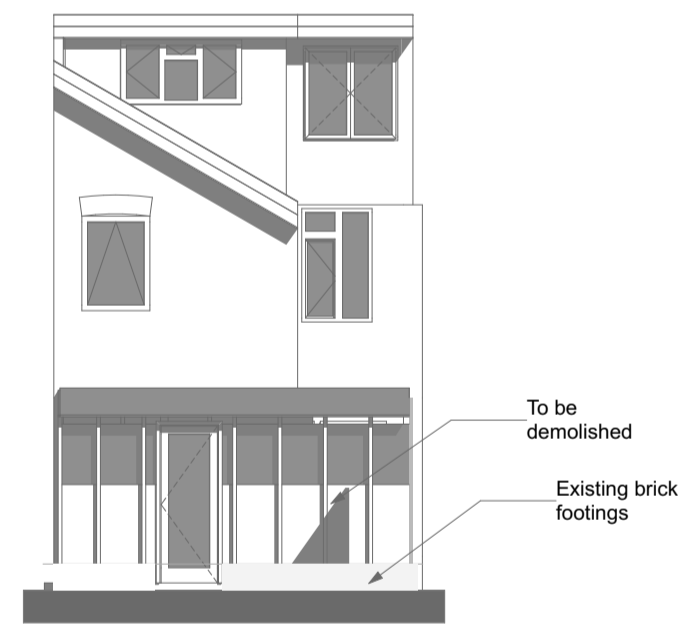

North Elevation @1:100

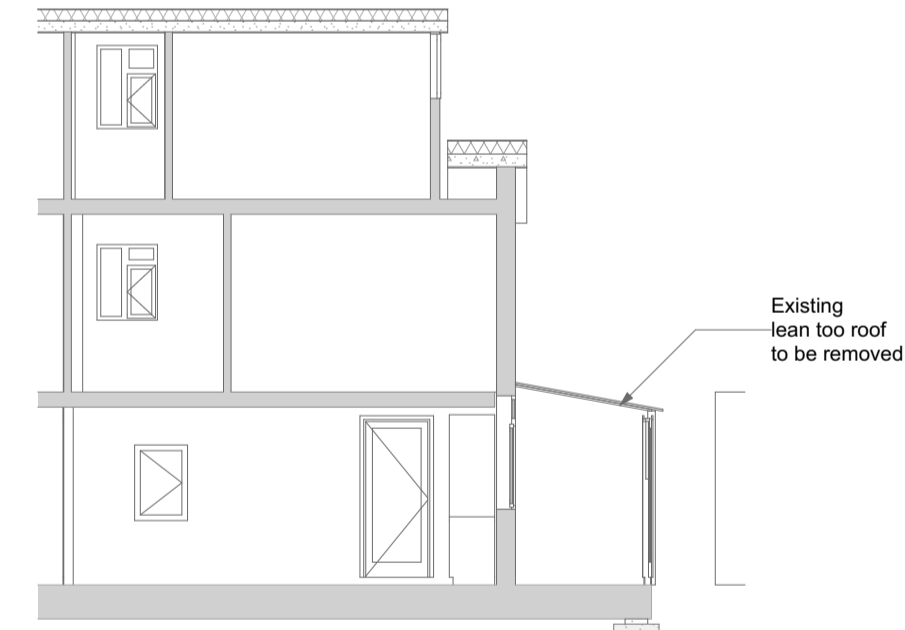


Section 01 @1:100



West Elevation @1:100

East Elevation @1:100

# PROPOSED

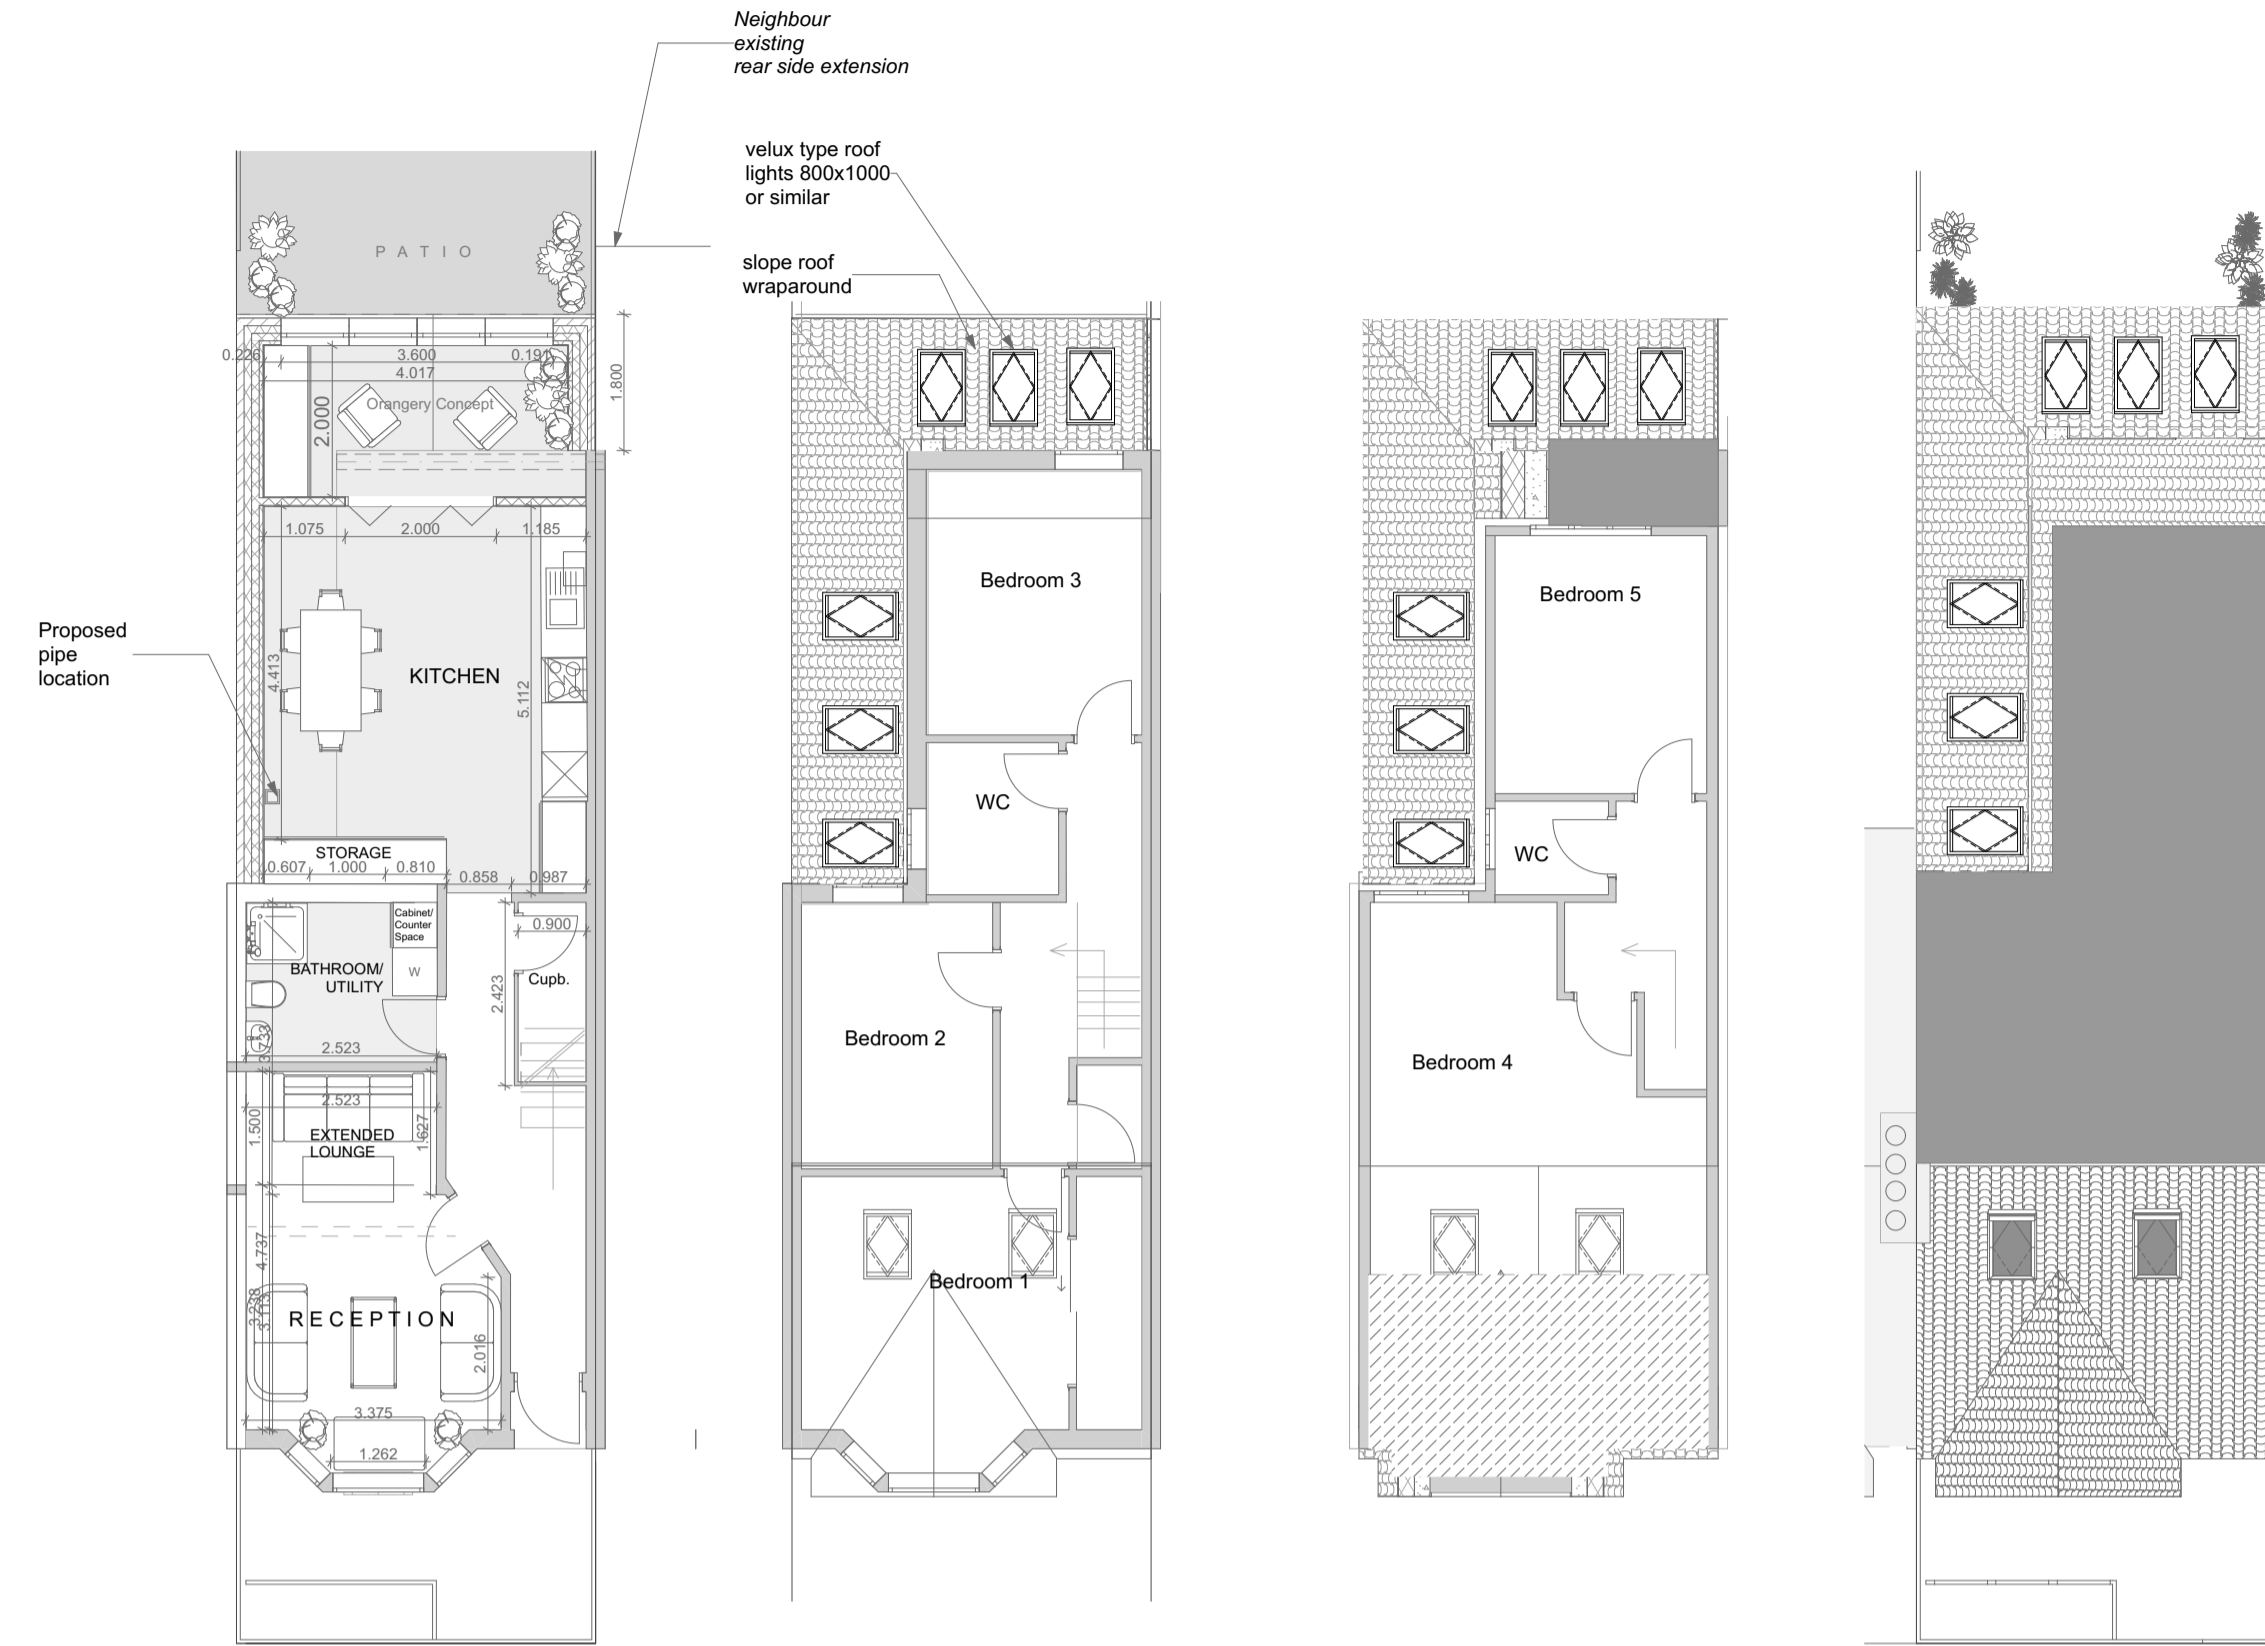


Ground floor plan @1:100


First floor plan @1:100

Loft floor plan @1:100


Roof plan @1:100

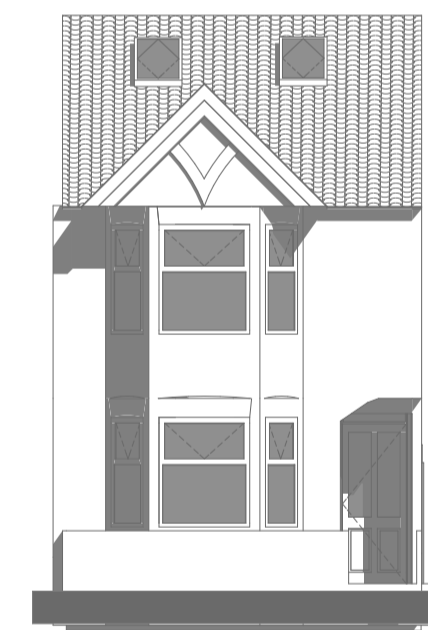


South Elevation @1:100

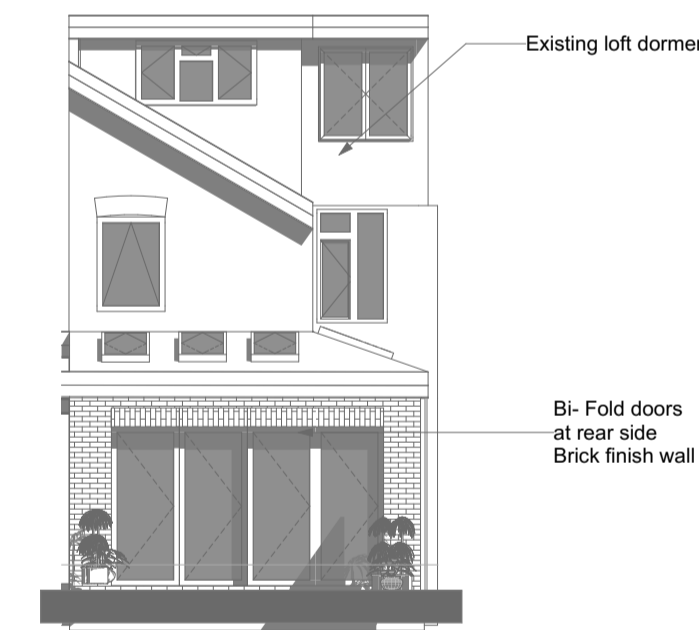

North Elevation @1:100

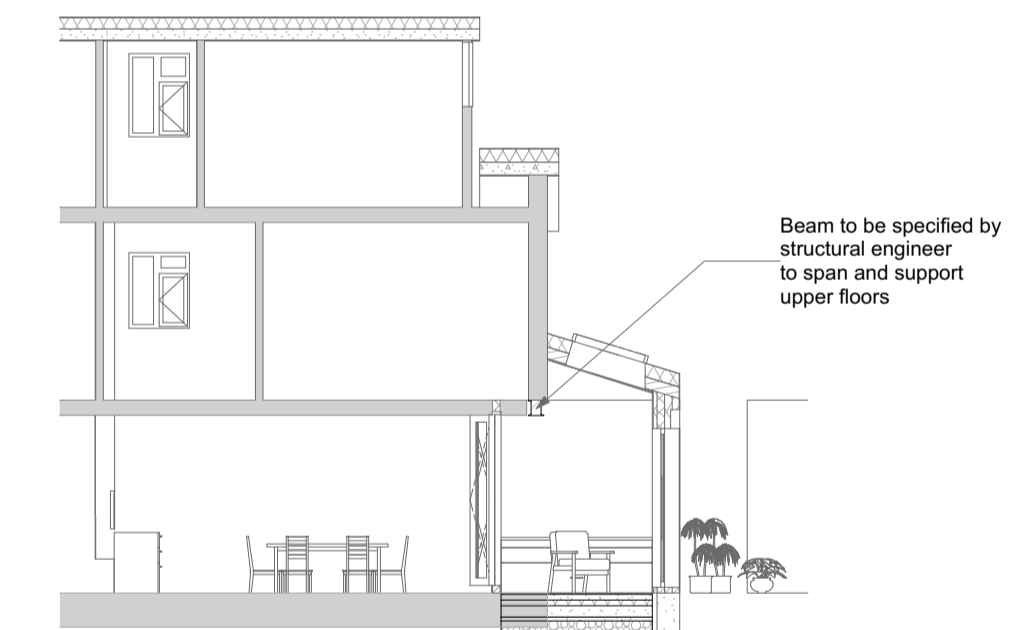

Section 01 @1:100

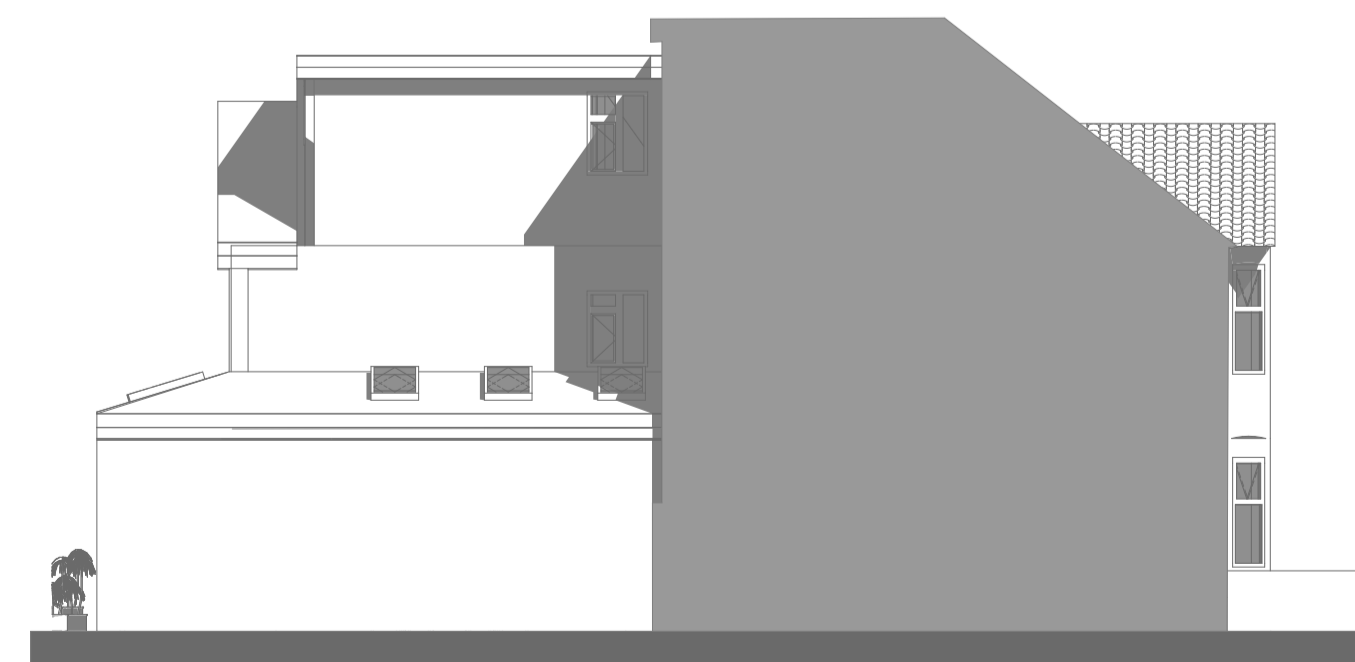

West Elevation @1:100



East Elevation @1:100