



Bartley


12 Lilleker Rise,
Arnold, Nottingham,
NG5 8HS

Ref.No

Drawn by
L Wilde

Rev	Description	Date

Notes:

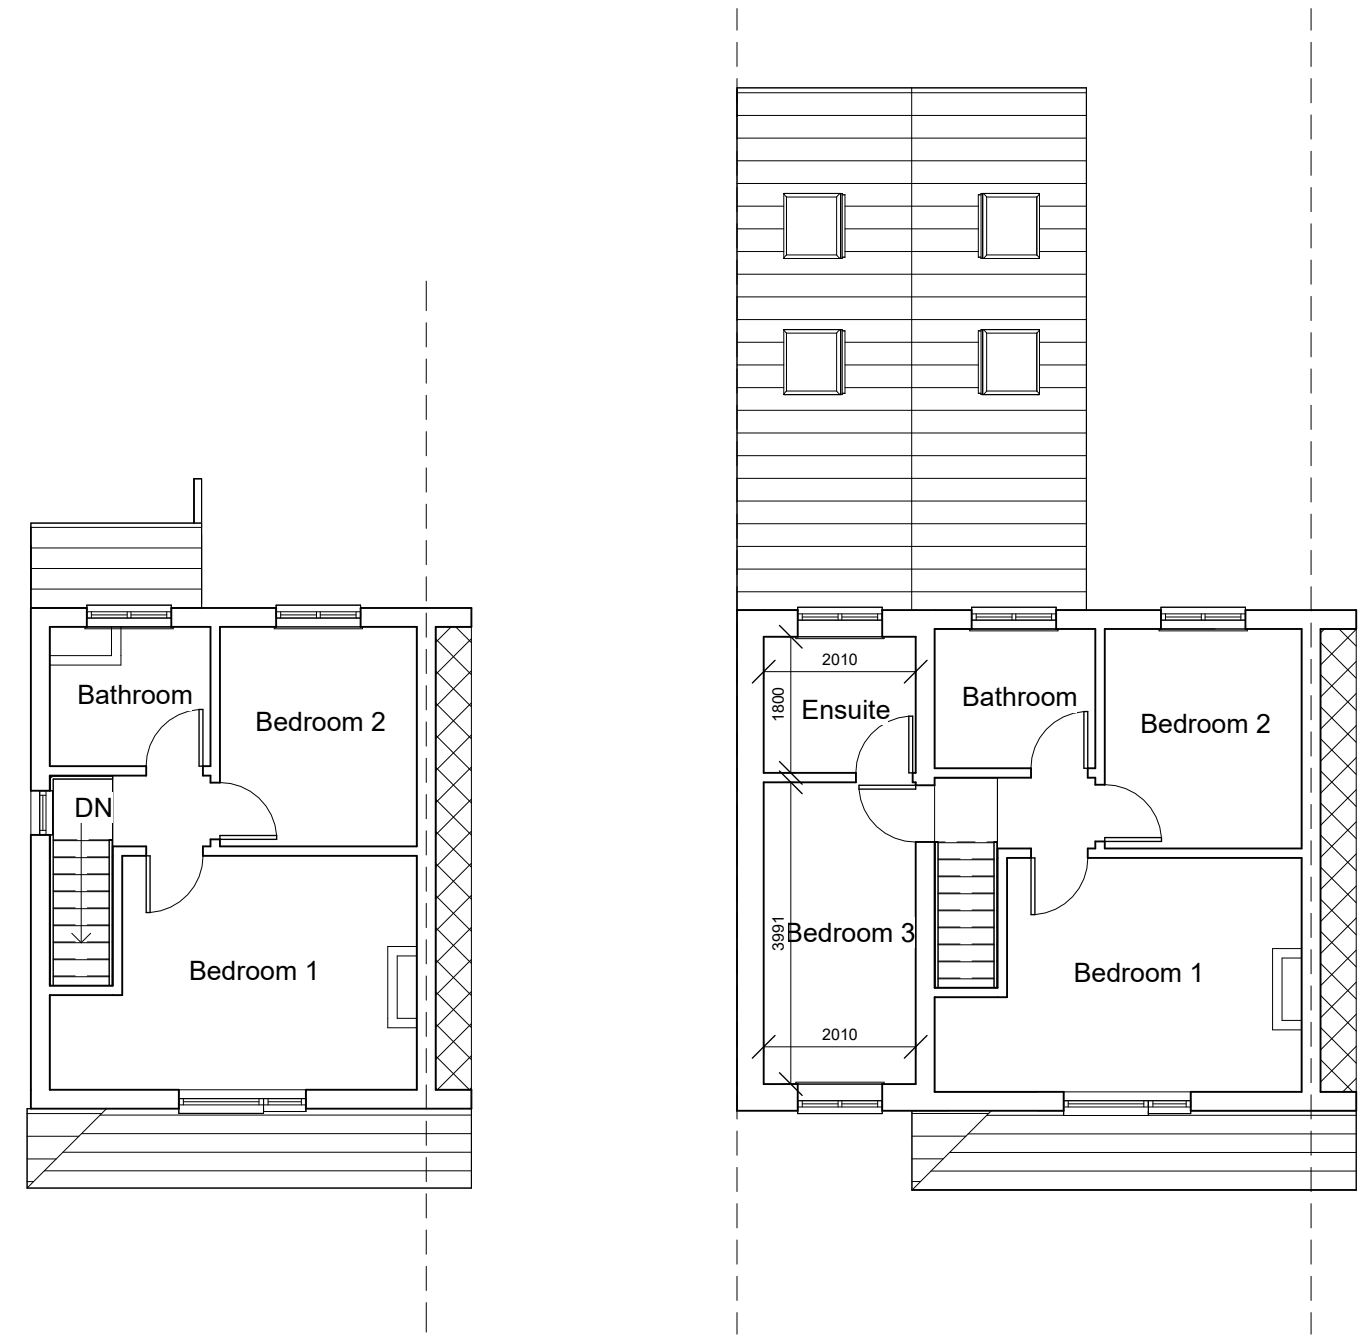

1 Existing First Floor
1 : 100

2 Proposed First Floor
1 : 100

