


Existing Side Elevation




Existing Front Elevation

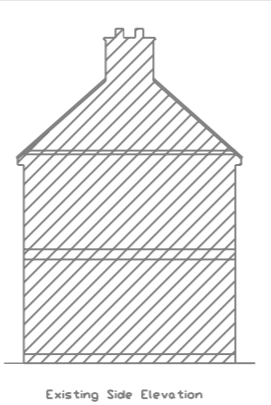

Existing Side Elevation




Existing Rear Elevation

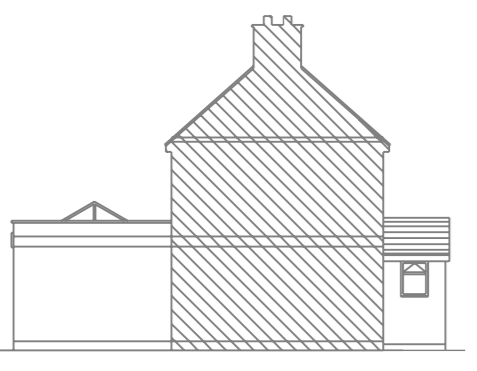


Proposed Side Elevation




Proposed Front Elevation

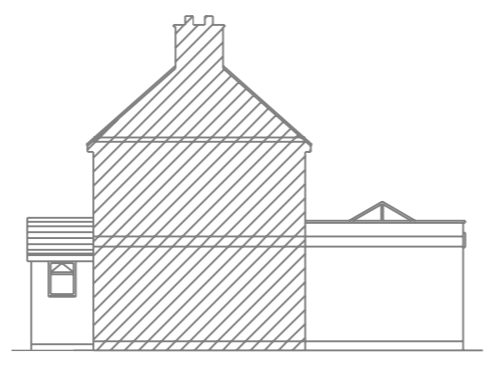


Proposed Side Elevation

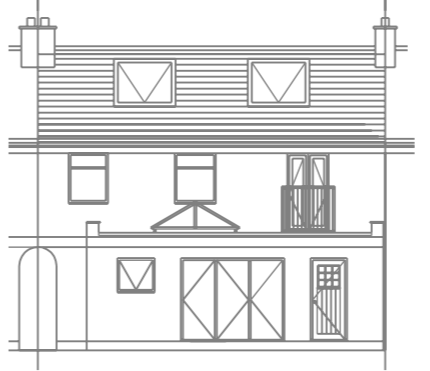


Proposed Rear Elevation

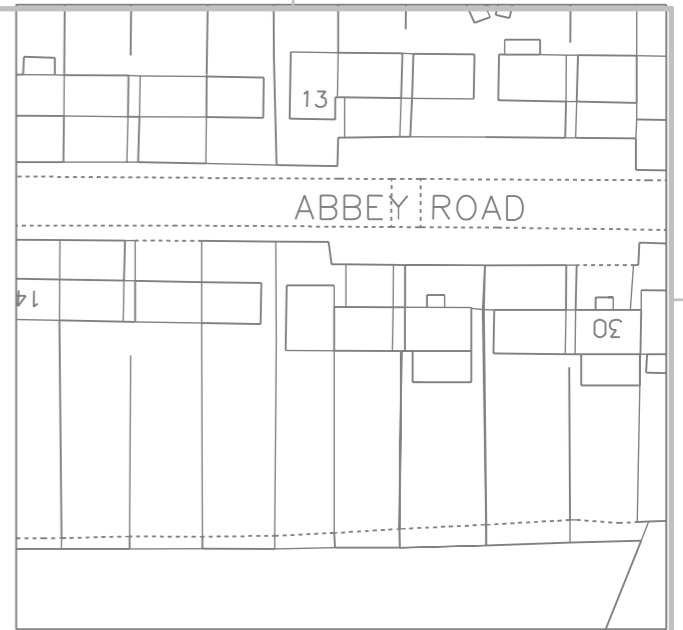


Block Plan (1:500)

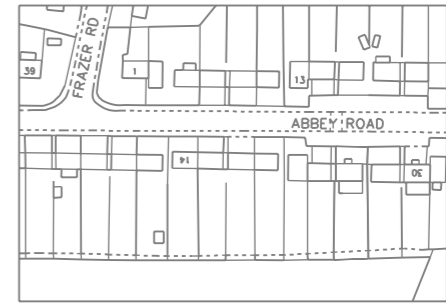

Layout (1:1250)

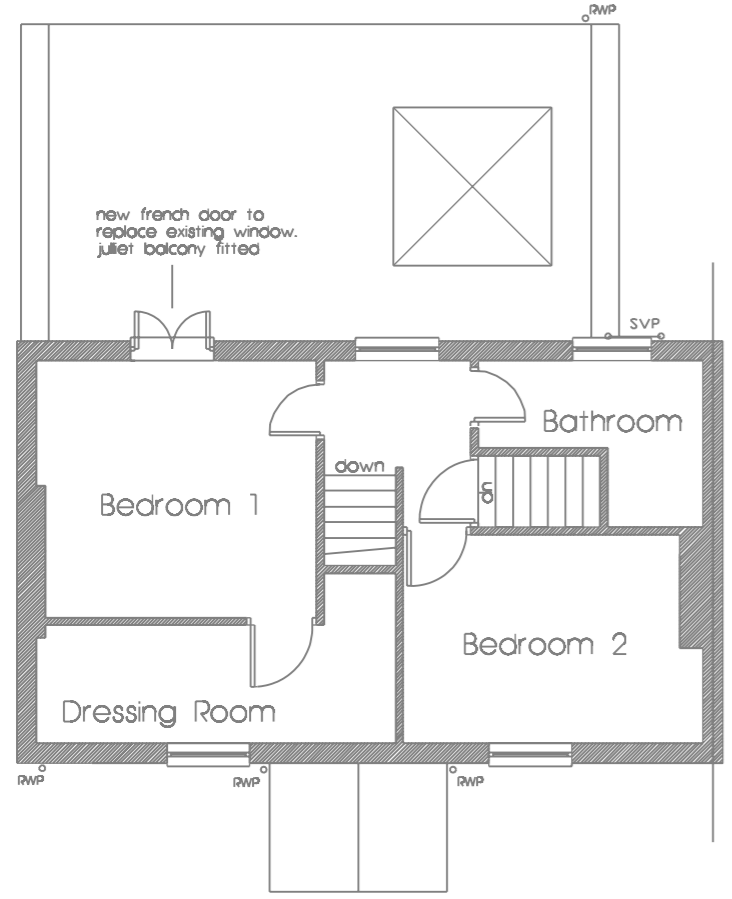


proposed first floor plan

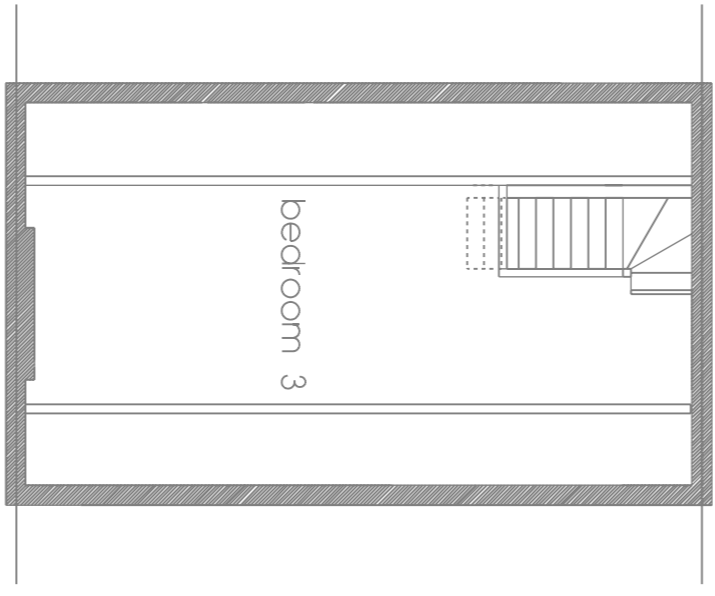


proposed second floor plan

Assumed location of existing drainage

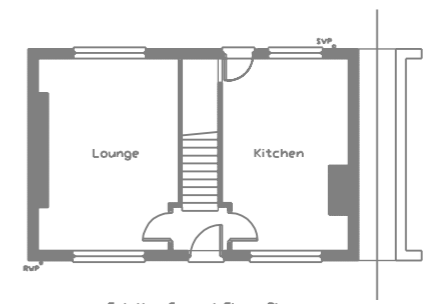

Existing Ground Floor Plan

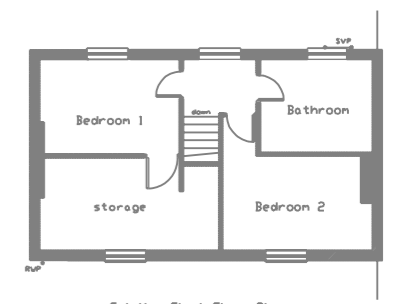

Existing First Floor Plan



DWG NO. 30 abbey road loft conversion A3