




SECTION THROUGH DOOR HEAD

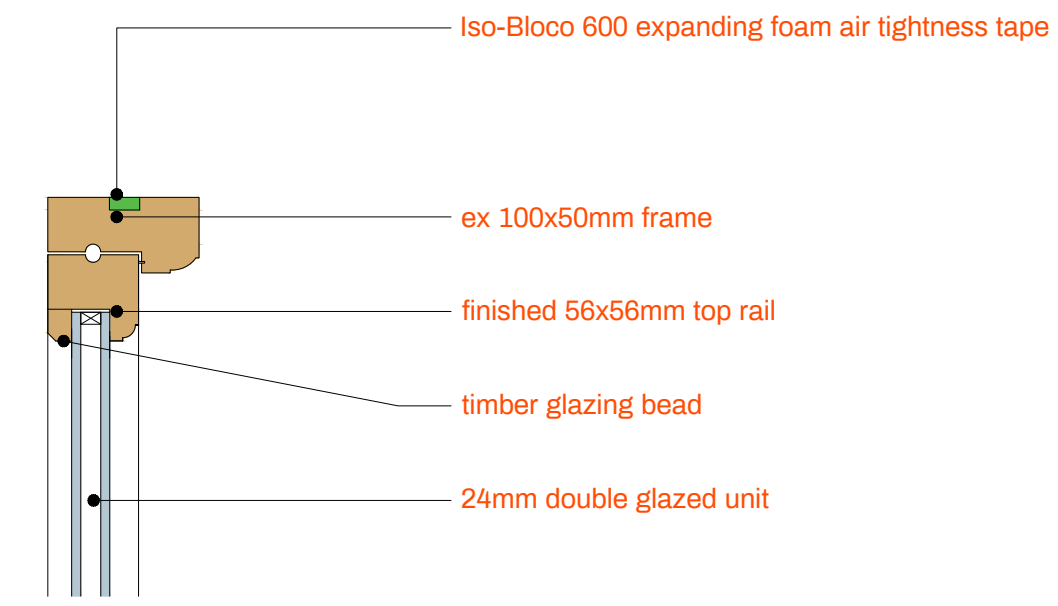


SECTION THROUGH WINDOW HEAD

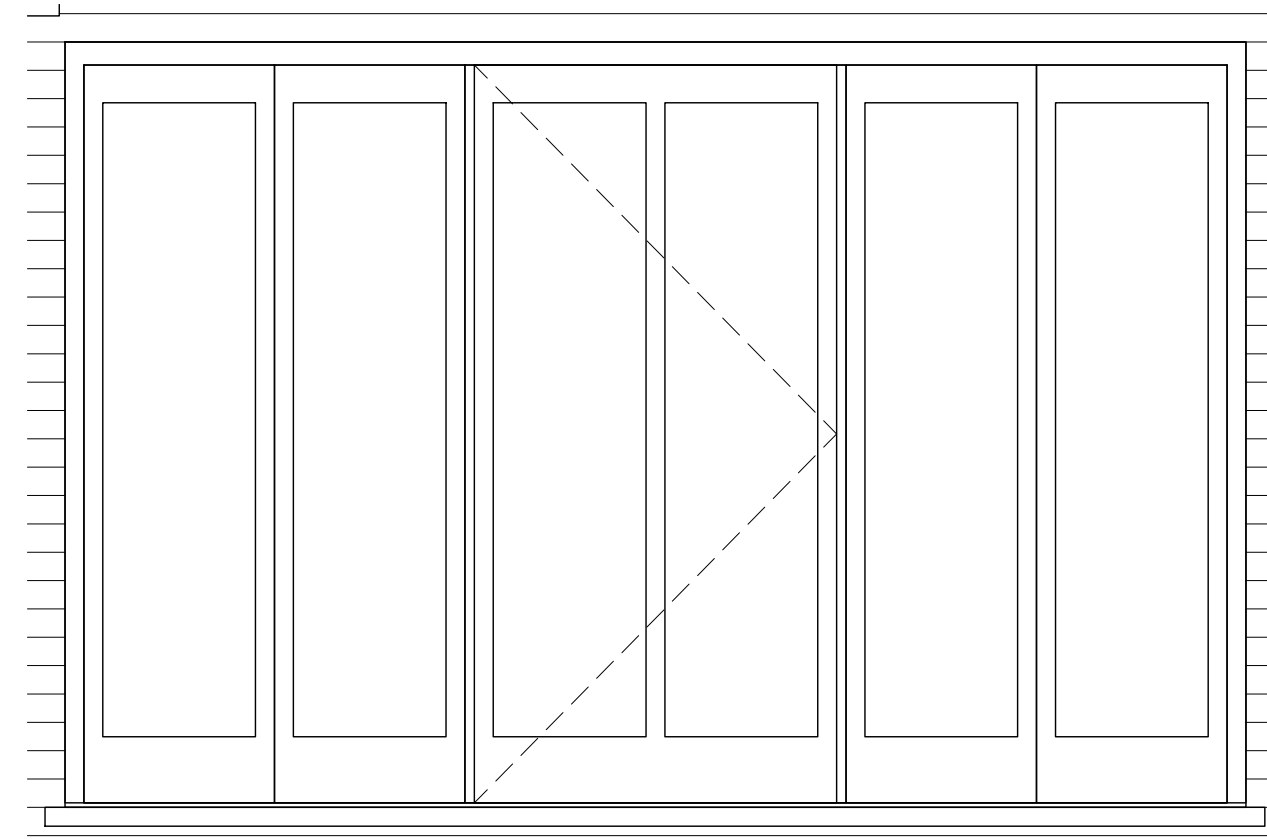


DOOR ELEVATION

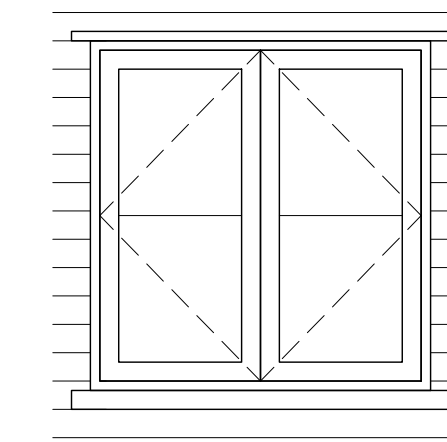


WINDOW ELEVATION

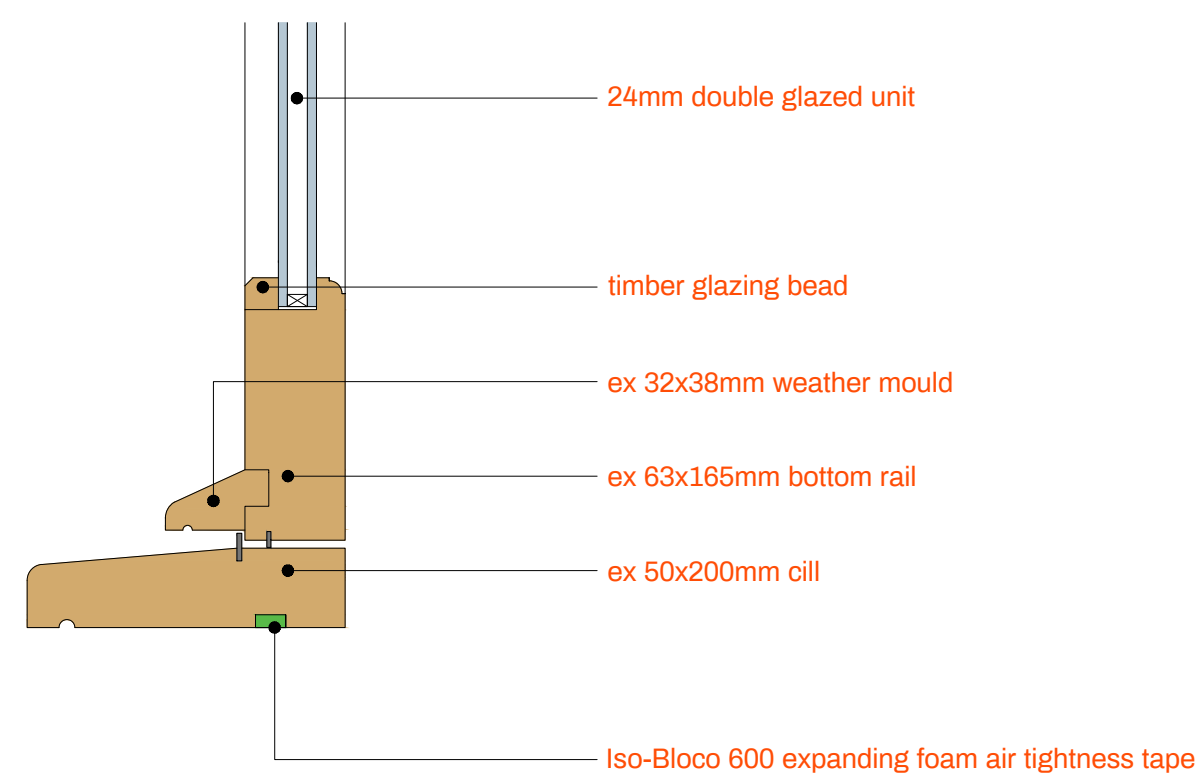


SECTION THROUGH DOOR CILL

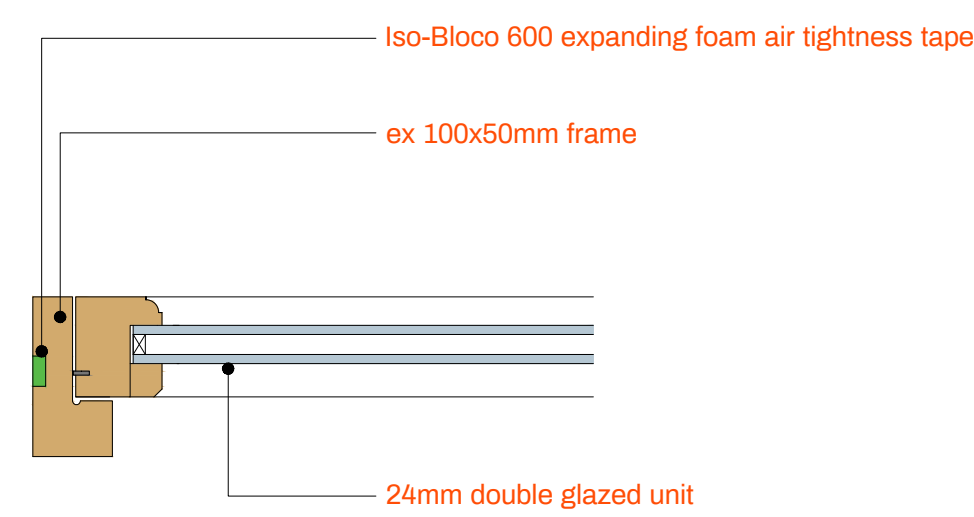

PLAN DETAIL THROUGH DOOR JAMB

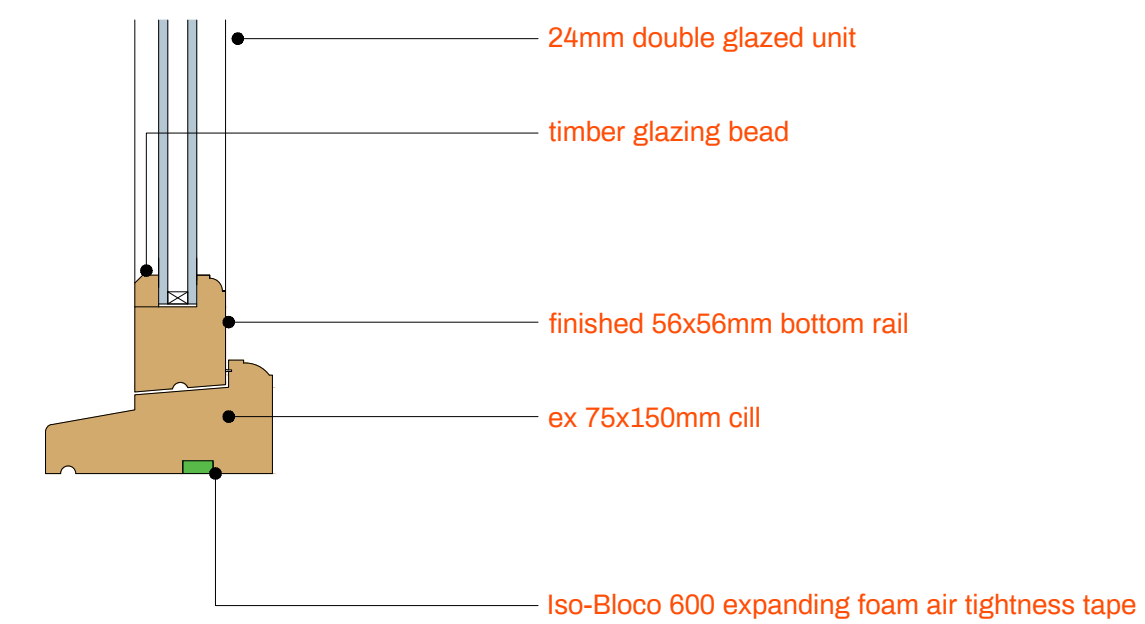

SECTION THROUGH WINDOW CILL

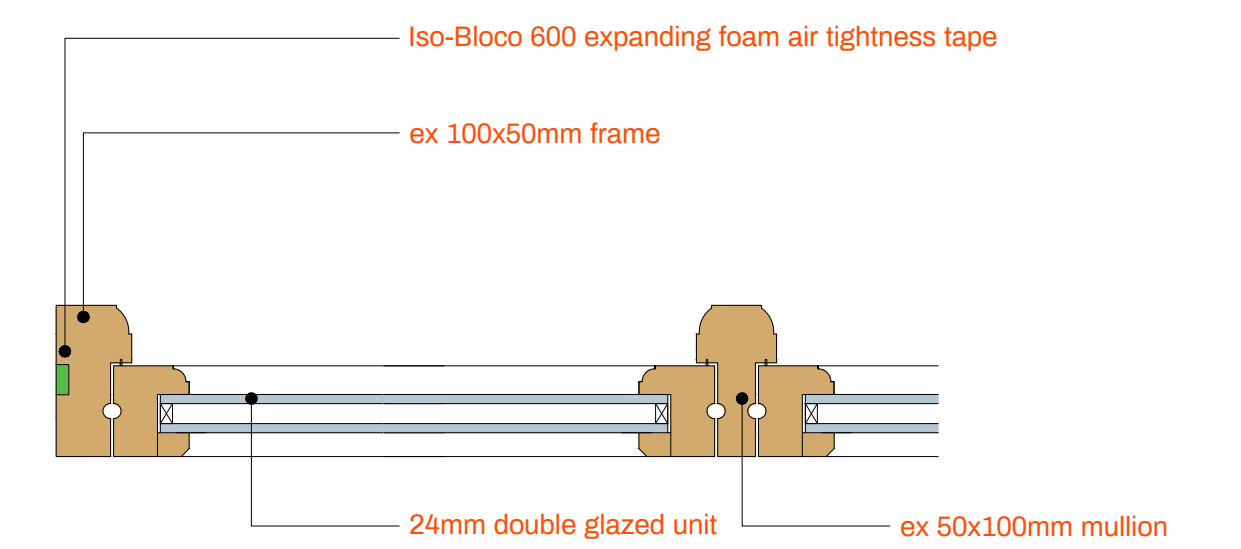

PLAN DETAIL THROUGH WINDOW JAMB