


**KEY TO ABBREVIATIONS**

- |                       |                     |                              |                  |
|-----------------------|---------------------|------------------------------|------------------|
| av Air Valve          | gv Gas Valve        | rs Road Sign                 | <b>Fences</b>    |
| bb Bellha Beacon      | gy Gully            | rwp Rainwater Pipe           | clb Close Board  |
| bd Bolland            | hwm High Water Mark | sc Stop Cock                 | clf Chain Link   |
| bh Borehole           | ic Inspection Cover | sv Stop Valve                | ifr Iron Rail    |
| bm Benchmark          | il Invert Level     | tdp Telephone Callbox        | ifl Iron Lash    |
| bs Bus Stop           | ko Kerb Outlet      | tic Telecom Inspection Cover | prf Posts & Rail |
| cbv Cable TV          | lb Letter Box       | tp Telegraph Pole            | pwf Posts & Wire |
| cb Crash Barrier      | lp Lamp Post        | ts Traffic Signal            | wm Wire Mesh     |
| cl Cover Level        | lwm Low Water Mark  | utl Unable to Lift           |                  |
| cp Catchpit           | mh Manhole          | vp Vent Pipe                 |                  |
| cpl Conc Paving Slabs | mkr Marker          | wm Water Meter               |                  |
| cul Culvert           | ms Milestone        |                              |                  |
| ep Electricity Pole   | nb Nameboard        |                              |                  |
| er Earth Road         | ohw Overhead Wires  |                              |                  |
| fb Flower Bed         | p Post              |                              |                  |
| fh Fire Hydrant       | re Roading Eye      |                              |                  |
| fl Floor Level        | rg Road Gully       |                              |                  |

GRID IS ARBITRARY  
ALL LEVELS RELATE TO OSBM 45 HAM GREEN  
VALUE GIVEN AS 25.697 A.O.D.

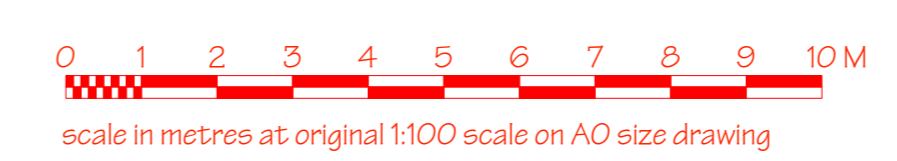

revision date: 01/22/2021	notes: Red and blue line areas amended	revision number	revision
Southpoint	40 Ham Green	<b>269.S01</b>	<b>B</b>
Sidelands	40 Ham Green	scale	1:100
Pill	North Somerset BS20 OHA	date	14/09/2018
Pill	New Passivhaus	status of drawing	Survey
01275 218053	Part site and roof plan	This drawing © Southpoint 2018	
01275 218053			
www.southpoint.co.uk			
www.southpoint.co.uk			