

No 15

paving

bedroom

dining room

kitchen

existing extension - office/studio

paving

garden

paving

bedroom

sh/wc

utility

paved courtyard


paving

tool shed

paving

planting

log store

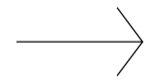

path

boatyard

gravel parking area



scale rule - metres

scale 1:50



scale as marked; sheet size - A2 landscape