


PPC aluminium fascia and cheeks in dark grey finish with natural timber soffit with shadow gap detail
 Hung slate finish to vertical face
 velux low profile rooflights
 Natural timber with shadow gap and trimmed reveals to glazed opening
 UPVC casement windows
 Face brickwork in natural colour mortar



north elevation

PPC aluminium glazed screen
 Natural timber soffit with shadow gap detail
 Slate roof with matching ridge and mitred hips and valley
 aluminium rainwater goods in dark grey finish
 Upvc fascia with natural timber soffit with shadow gap detail
 Hung slate finish to vertical face
 Face brickwork in natural colour mortar
 PPC aluminium fascia panel in dark grey finish
 Blue/ black face brickwork plinth with natural colour mortar

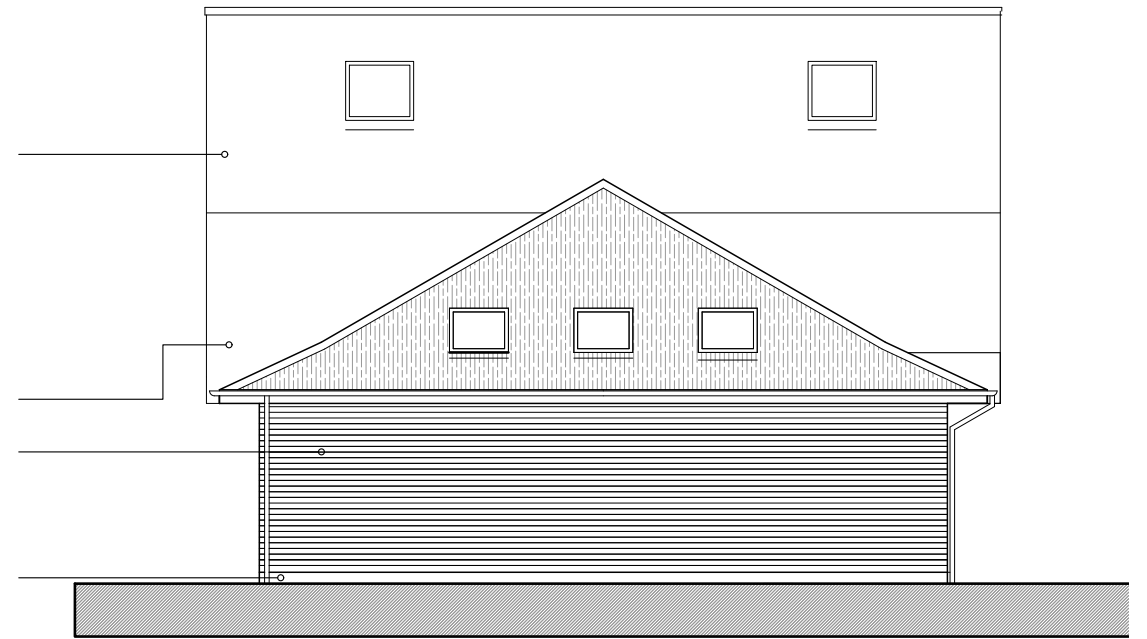


east elevation

PPC aluminium fascia and cheeks with natural timber soffit with shadow gap detail
 UPVC casement windows
 Natural timber with shadow gap and trimmed reveals to glazed opening
 UPVC casement windows
 Face brickwork in natural colour mortar
 PPC aluminium screen with french doors and bifold doors



south elevation

PPC aluminium fascia panel in dark grey finish
 PPC aluminium glazed screen
 Natural timber soffit with shadow gap detail
 Slate roof with matching ridge and mitred hips and valley
 aluminium rainwater goods in dark grey finish
 Upvc fascia with natural timber soffit with shadow gap detail
 Face brickwork in natural colour mortar
 Hung slate finish to vertical face
 Blue/ black face brickwork plinth with natural colour mortar

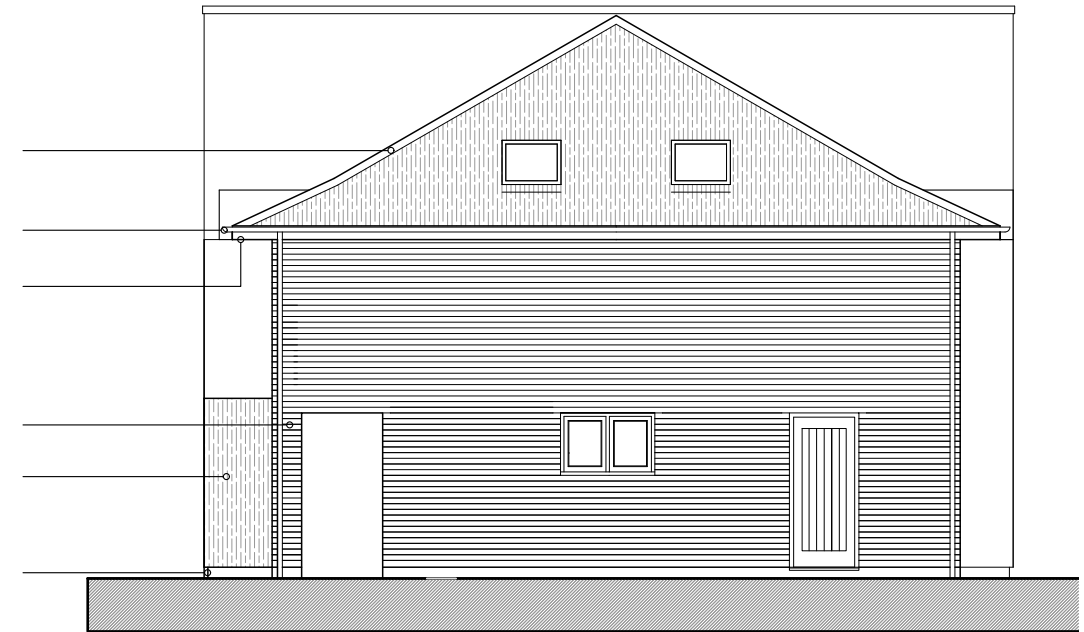

west elevation

rev.	date	details	drawn	check
C	30.11.23	resubmission redesign	eos	eos
B	07.07.23	rooflights and solar panels added	eos	eos
A	20.06.23	design development	eos	eos

issued for: **PLANNING**

project:	Replacement Dwelling	project no:	2214
	1 Shorefield Way	dwg no:	013
	Milford On Sea	rev:	C
drawing:	Proposed elevations	scale:	1:100 @
drawn by:	eos	date:	06.04.23
checked by:	eos	date:	06.04.23

proposed elevations

